

KEY					
	CROSSOVERS		POST		LAMP COLUMN
	PROPOSED PERMIT HOLDER BAY		TGP TELEGRAPH POLE		EXISTING SINGLE YELLOW LINE
	PROPOSED PAY & DISPLAY SHARED BAY		EXISTING DISABLED BAY		EXISTING DOUBLE YELLOW LINE
	PROPOSED SINGLE YELLOW LINE		PROPOSED CPZ AREA		P&D TICKET MACHINE
	PROPOSED DOUBLE YELLOW LINE		EXISTING CPZ BOUNDARY		



Zone RPE

Zone 5F


PROPOSED CAR CLUB BAY

Reproduced from/based upon the Ordnance Survey's 1:1250 maps with the permission of the Controller of H.M.S.O., Crown Copyright Reserved. Unauthorised reproduction infringes Crown copyright © and may lead to prosecution or civil proceedings. London Borough of Merton 100019259 2011

PROPOSED CONTROLLED PARKING ZONE



KEY					
	CROSSOVERS		POST		LAMP COLUMN
	PROPOSED PERMIT HOLDER BAY		TGP TELEGRAPH POLE		EXISTING SINGLE YELLOW LINE
	PROPOSED PAY & DISPLAY SHARED BAY		EXISTING DISABLED BAY		EXISTING DOUBLE YELLOW LINE
	PROPOSED SINGLE YELLOW LINE		PROPOSED CPZ AREA		P&D TICKET MACHINE
	PROPOSED DOUBLE YELLOW LINE		EXISTING CPZ BOUNDARY		

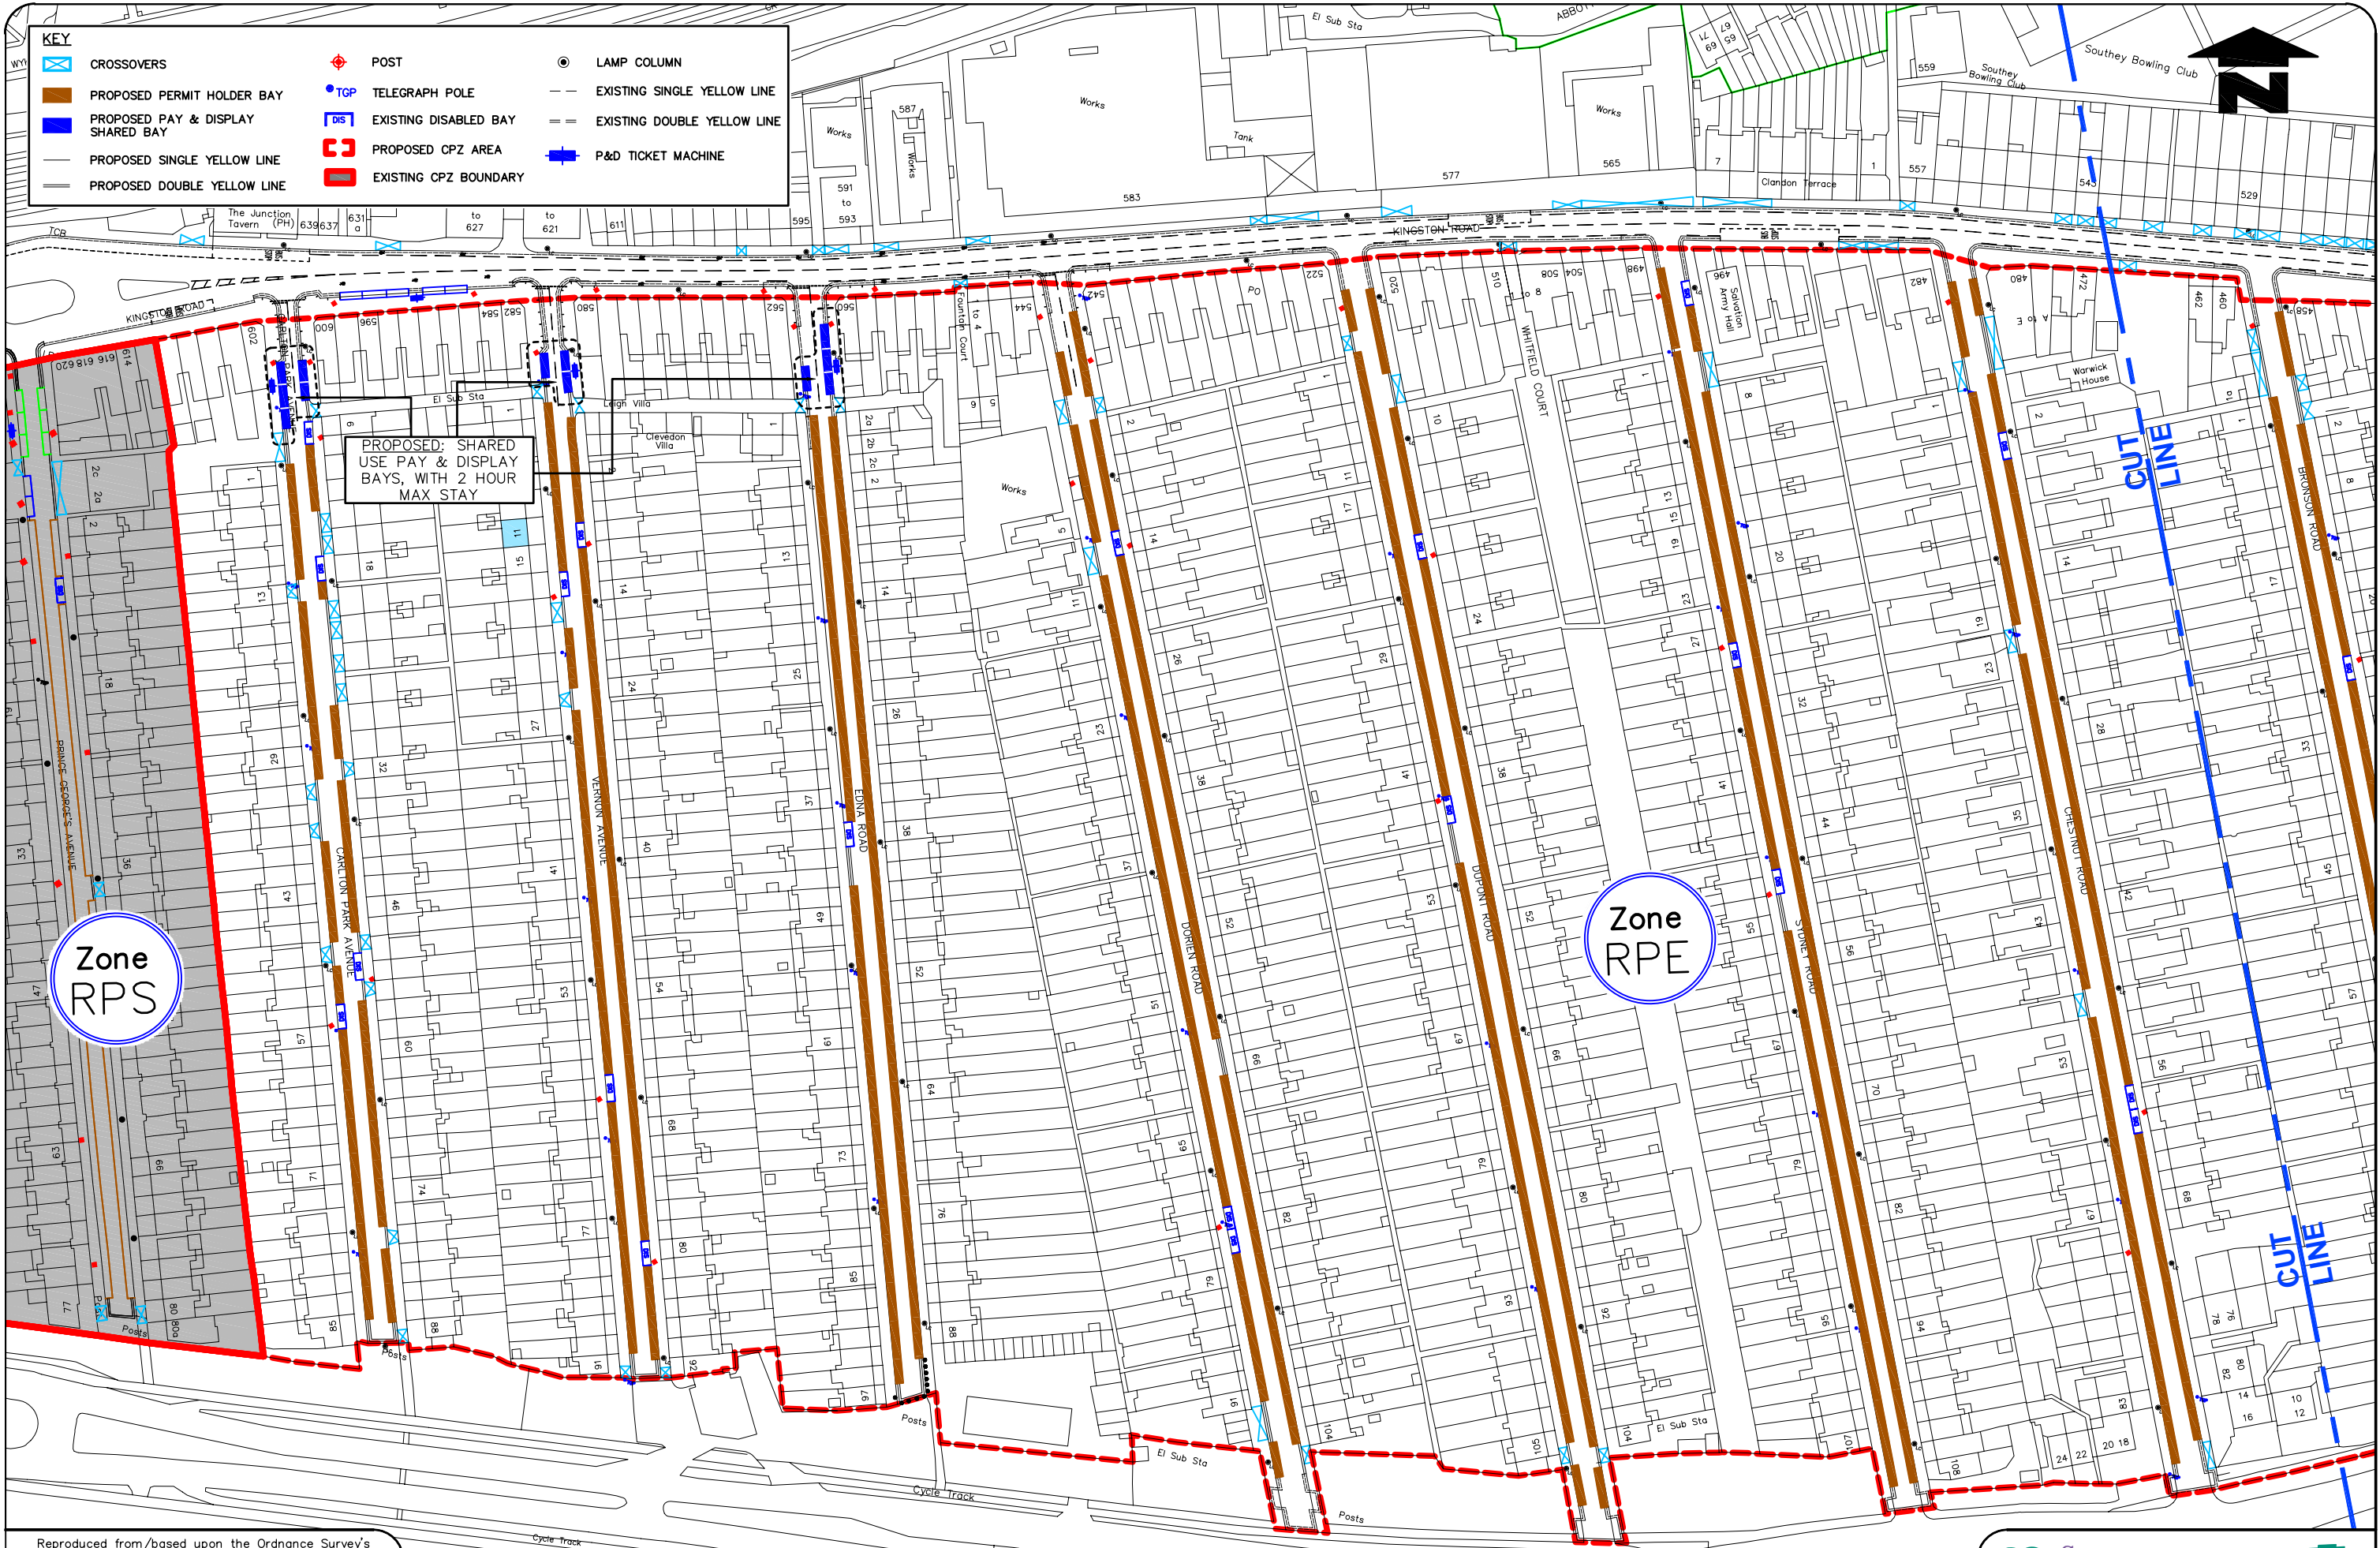

Zone RPS

Zone RPE

PROPOSED: SHARED USE PAY & DISPLAY BAYS, WITH 2 HOUR MAX STAY

Reproduced from/based upon the Ordnance Survey's 1:1250 maps with the permission of the Controller of H.M.S.O., Crown Copyright Reserved. Unauthorised reproduction infringes Crown copyright © and may lead to prosecution or civil proceedings. London Borough of Merton 100019259 2011

PROPOSED CONTROLLED PARKING ZONE

