





**KEY**

**EXISTING**

- CROSSOVERS
- UNAUTHORISED CROSSOVER (DROPPED KERB REQUIRED)
- PERMIT HOLDER BAY
- PAY & DISPLAY SHARED BAY
- MOTORCYCLE BAY ONLY
- DISABLED BAY
- P&D TICKET MACHINE
- CPZ BOUNDARY
- SINGLE YELLOW LINE
- DOUBLE YELLOW LINE

**PROPOSED**


- PERMIT HOLDER BAY EXTENSION
- ADDITIONAL P&D SHARED BAY
- CAR CLUB BAY
- MOTORCYCLE BAY ONLY
- PROPOSED DOUBLE YELLOW LINE

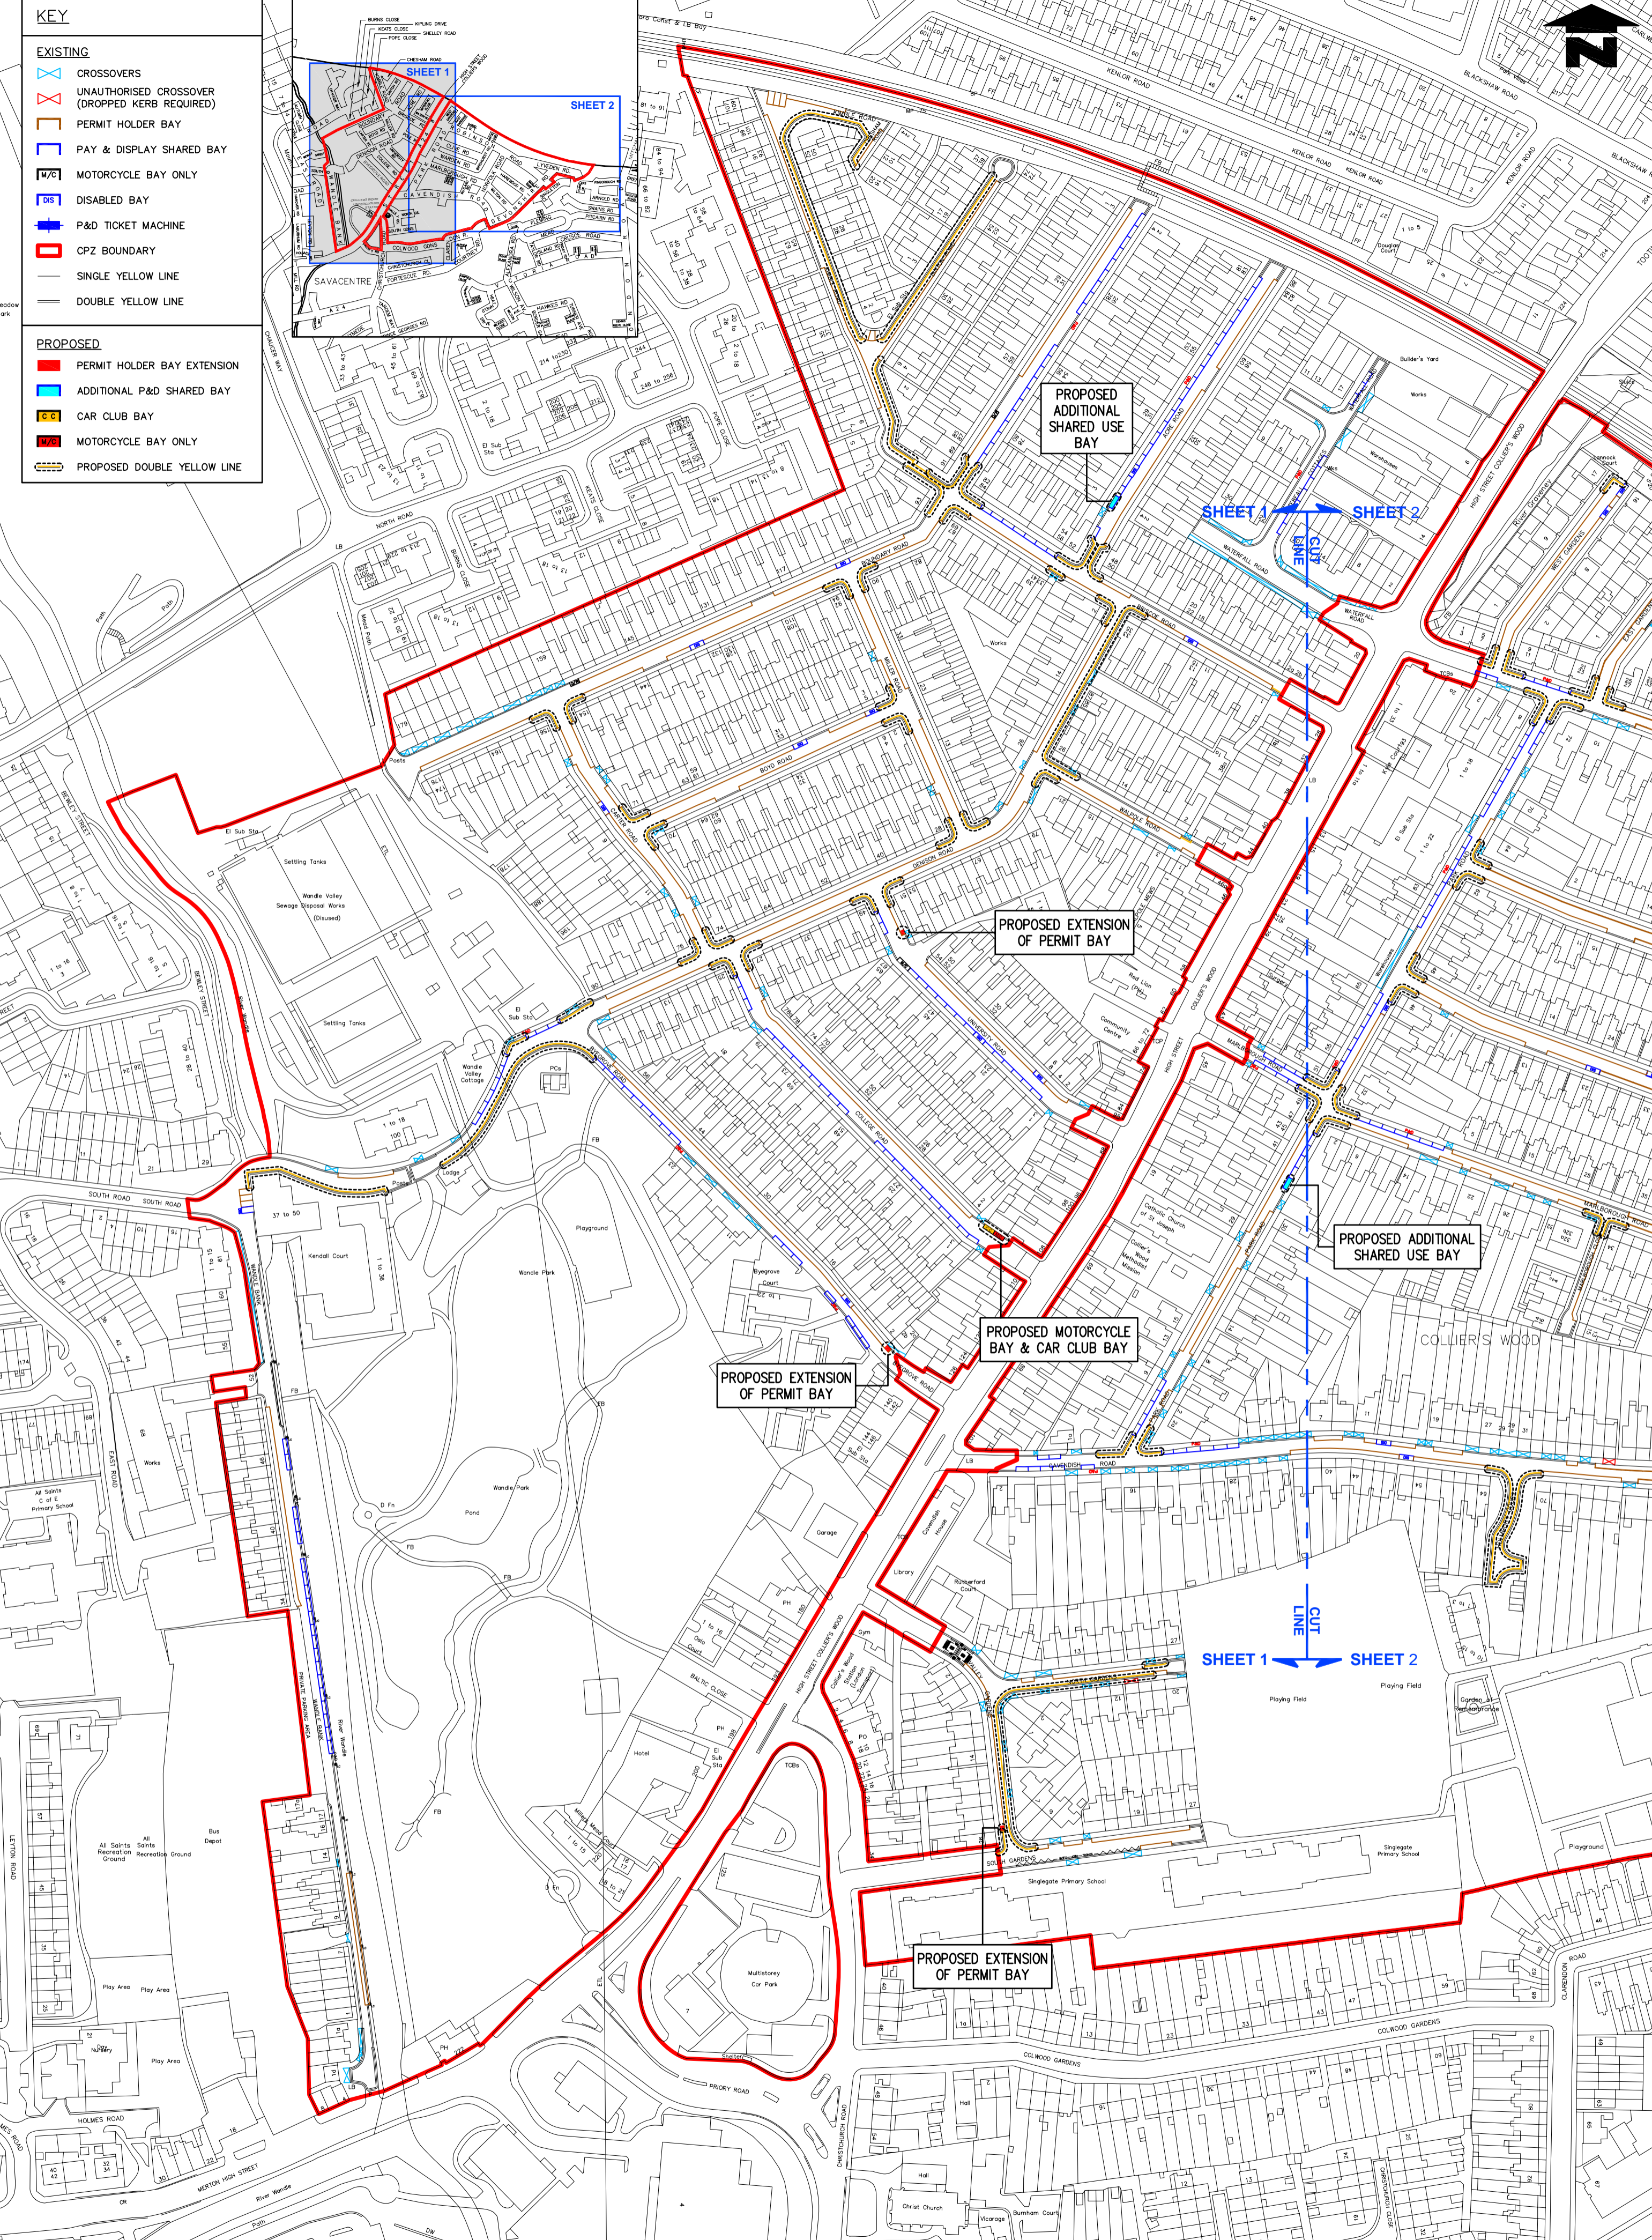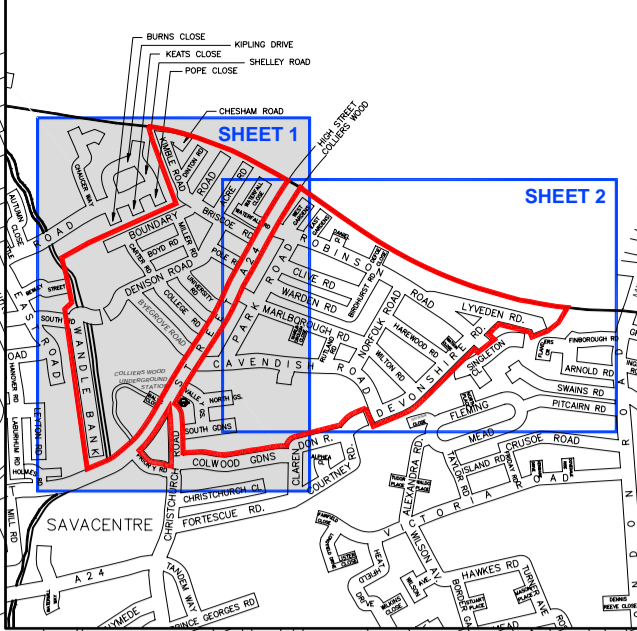

Reproduced from/based upon the Ordnance Survey's 1:1250 maps with the permission of the Controller of H.M.S.O., Crown Copyright Reserved. Unauthorised reproduction infringes Crown copyright and may lead to prosecution or civil proceedings.  
 London Borough of Merton LA 100019259 2010



SHEET 1 SHEET 2

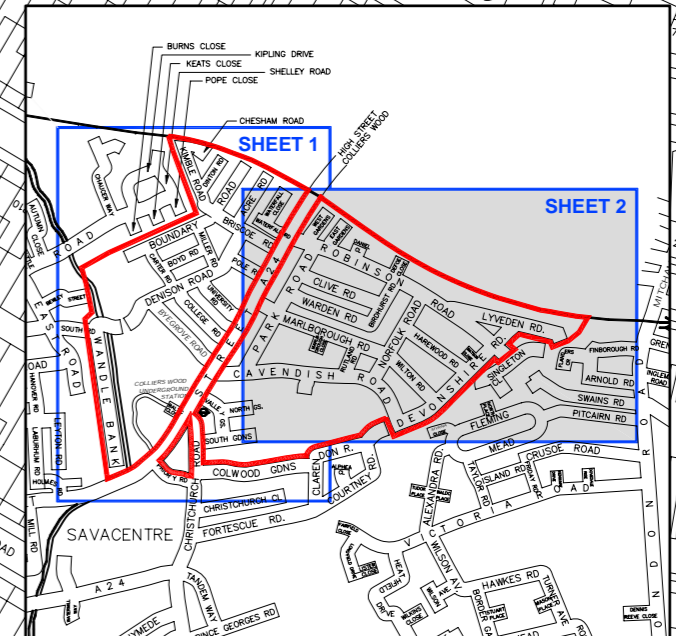

| KEY             |  |
|-----------------|--|
| <b>EXISTING</b> |  |
|                 | CROSSOVERS                                     |
|                 | UNAUTHORISED CROSSOVER (DROPPED KERB REQUIRED) |
|                 | PERMIT HOLDER BAY                              |
|                 | PAY & DISPLAY SHARED BAY                       |
|                 | MOTORCYCLE BAY ONLY                            |
|                 | DISABLED BAY                                   |
|                 | P&D TICKET MACHINE                             |
|                 | CPZ BOUNDARY                                   |
|                 | SINGLE YELLOW LINE                             |
|                 | DOUBLE YELLOW LINE                             |
| <b>PROPOSED</b> |  |
|                 | PERMIT HOLDER BAY EXTENSION                    |
|                 | ADDITIONAL P&D SHARED BAY                      |
|                 | CAR CLUB BAY                                   |
|                 | MOTORCYCLE BAY ONLY                            |
|                 | PROPOSED DOUBLE YELLOW LINE                    |

PROPOSED ADDITIONAL SHARED USE BAY

SHEET 1 SHEET 2

Reproduced from/based upon the Ordnance Survey's 1:1250 maps with the permission of the Controller of H.M.S.O., Crown Copyright Reserved. Unauthorised reproduction infringes Crown copyright © and may lead to prosecution or civil proceedings.  
 London Borough of Merton 100019259 2010

