



Controlled Parking Zone (CPZ) Zone GC Extension



ISSUE DATE : 08 JUNE 2012

ENVIRONMENT AND REGENERATION DEPARTMENT
Chris Lee - Director

Cormac Stokes
HEAD OF STREET SCENE & WASTE
London Borough of Merton
Merton Civic Centre
London Road
Morden SM4 5DX

Direct Line: 020 8545 3214
Fax: 020 8545 4865
My Ref:
Please ask for Paul Atie

Date: 08 June 2012

Dear Resident/Business

Following the Council's decision to extend 'GC' Controlled Parking Zone (CPZ) to include Deal Road, Eastbourne Road, Frinton Road, Gunton Road, Hailsham Road, and parts of Links Road (62-170) and (43-133) and Seely Road (56-134) and (71-159). I am writing to inform you that the works will start shortly, which will be carried out by F M Conway Ltd on behalf of the Council.

Only the roads or part of roads mentioned above will be affected by the scheduled works and permit applications.

Date and Time of Works

It is anticipated that the works will start the week commencing 2nd July 2012 for a period of 2 weeks. The lining and signing work should take 7 - 10 working days to complete, weather permitting. Work will be carried out between 9am and 4.30pm. To allow the works to be carried out as quickly as possible, temporary parking restrictions will be introduced. "No Parking" cones and signs will be in place to indicate the areas where parking would be prohibited. While work is being undertaken in your street, we request that you park in the existing GC CPZ and display the yellow card provided on the dashboard of your vehicle (If you have more than one car, please find alternative parking space for the second as the existing GC CPZ is not able to cope with all the cars from the extension). By doing so, this will keep the roads free of parked vehicles to allow a smooth transition of the works. Vehicles would be allowed back onto the road once the lining work is complete or after the working day. Offending vehicles run the risk of receiving a fine and possible relocation, should they park during the restricted times. Notices and cones will be placed in your road 12 – 48hrs prior to work being undertaken. (The work schedule of when your road will be marked will follow in due course)

The information pack on how to apply for your permit will follow shortly. The Council is conscious of the inconvenience and the disruption that this work may cause and will endeavour to keep the impact to a minimum. We apologise in advance for any inconvenience that may be caused by these works.

Further information and contact details for the works:

FM Conway Ltd – Kwasi Mensah: 07919493010 / 020 8636 8822

Merton Council - Paul Atie: 020 8545 3214

Yours faithfully

Dear Resident/Business

The purpose of this leaflet is to let you know the outcome of the statutory consultation carried out in March/April 2012, and to inform you of the Council's decision on the proposed 'GC' Controlled Parking Zone (CPZ) extension, which include Deal Road, Eastbourne Road, Frinton Road, Gunton Road, Hailsham Road, and parts of Links Road (62-170) and (43-133) and Seely Road (56-134) and (71-159) The representations received along with officers' recommendations were reported to the Street Management Advisory Committee and the Cabinet Member for Environmental Sustainability and Regeneration on 9th May 2012. After Careful consideration a decision has been made to proceed with the implementation of the controls as advertised and as shown on the plan overleaf (Drg No. Z78-190-02).

The report and the Council's decision can be viewed online on www.merton.gov.uk/cpzgce.

What Happens Next

The final made Traffic Management Orders (TMOs), which allows the restrictions to be implemented and administered, will be published in the London Gazette and the local newspaper shortly. Notices will also be placed on lamp columns in the affected area.

A letter detailing the commencement and duration of the works can be found on the back of this leaflet.

Finally we would like to thank you for your participation in the consultation process and for your feedback. If you require any further information, please contact Paul Atie, on telephone number 020 8545 3214 or email to trafficandhighways@merton.gov.uk.

GRAVENEY WARD COUNCILLORS

Cllr John Dehaney

Tel: 020 8545 3424

Email: john.dehaney@merton.gov.uk

Cllr Linda Kirby

Tel: 020 8545 3425

Email: linda.kirby@merton.gov.uk

Cllr Gregory Udeh

Tel: 020 8545 3424

Email: gregory.udeh@merton.gov.uk


Request for document translation

CPZ GC EXTENSION
If you need any part of this document explained in your language, please tick box and contact us either by writing or by phone using our contact details below.

- Albanian Nëse ju nevojitet ndonjë pjesë e këtij dokumenti e shpjeguar në gjuhën amtare ju lutemi shenjojeni kutinë dhe na kontaktoni duke na shkruar ose telefononi duke përdorur detajet e mëposhtme.
 - Bengali এই ডকুমেন্টের কোনো অংশ আপনার নিজ ভাষায় বুঝতে চাইলে, দয়া করে বাংলাটিতে (বাংলা) টিক চিহ্ন দিন এবং চিঠি লিখে বা ফোন করে আমাদের সাথে যোগাযোগ করুন। নিচে যোগাযোগের বিবরণ দেওয়া হয়েছে।
 - French Si vous avez besoin que l'on vous explique une partie de ce document dans votre langue, cochez la case et contactez-nous par courrier ou par téléphone à nos coordonnées figurant ci-dessous.
 - Korean 만일 본 서류의 어떤 부분이라도 귀하의 모국어로 설명된 것이 필요하다면, 상자속에 표시를 하고 우리에게 전화나 서신으로 연락하십시오.
 - Polish Aby otrzymać część tego dokumentu w polskiej wersji językowej proszę zaznaczyć kwadrat i skontaktować się z nami drogą pisemną lub telefoniczną pod poniżej podanym adresem lub numerem telefonu.
 - Portuguese Caso você necessite qualquer parte deste documento explicada em seu idioma, favor assinalar a quadricula respectiva e contactar-nos por escrito ou por telefone usando as informações para contato aqui fornecidas.
 - Somali Haddii aad u baahan tahay in qayb dukaameentayn ka mid ah laguugu sharxo luqaddaada, fadlan sax ku calaamadee sanduuga oo nagula soo xiriir warqad ama telefoon adigoo isticmaalaya macluumaadka halkaan hoose ku yaalla.
 - Spanish Si desea que alguna parte de este documento se traduzca en su idioma, le rogamos marque la casilla correspondiente y que nos contacte bien por escrito o telefónicamente utilizando nuestra información de contacto que encontrará más abajo.
 - Tamil கீழ்க்கண்ட ஆவணத்தின் எந்த ஒரு பகுதியும் உங்களின் மொழியில் விளக்கப்பட வேண்டுமானால், கவனமாகக் குறிப்பிட்ட பெட்டியைக் குறிப்பிட்டு எங்கள் மொழியில் அல்லது தொலைபேசியில் உங்களின் தொடர்புக்குரிய விவரங்களைக் குறிப்பிட்டு எங்களைத் தொடர்பு கொள்ளுங்கள்.
 - Urdu اگر آپ اس دستاویز کے کسی حصے کو اپنی زبان میں سمجھنا چاہتے ہیں تو اس حصے کے آگے اس میں کسی کو نشان لگانے کے لیے اوپر دیے درج ذیل ایلے پر علامت لگانے کے لیے بائیں طرف کی علامت پر دباؤ ڈالیں۔
- Large print Braille Audiotape

Your contact:	
Name.....	Paul Atie, Merton Civic
Address.....	Centre, London Road,
.....	Morden, SM4 5DX
Telephone.....	

EXISTING		EXISTING		PROPOSED	
	CROSSOVERS		LAMP COLUMN		PERMIT HOLDER BAY
	UNAUTHORISED CROSSOVER (DROPPED KERB REQUIRED)		POST		PAY & DISPLAY SHARED BAY
	PERMIT HOLDER BAY		TREE		PAY & DISPLAY ONLY BAY
	PAY & DISPLAY SHARED BAY		TELEGRAPH POLE		PROPOSED CPZ EXTENSION
	PAY & DISPLAY ONLY BAY		P&D TICKET MACHINE		PROPOSED SINGLE YELLOW LINE
	MOTORCYCLE BAY ONLY		CPZ BOUNDARY		PROPOSED DOUBLE YELLOW LINE
	DISABLED BAY		SINGLE YELLOW LINE		
			DOUBLE YELLOW LINE		

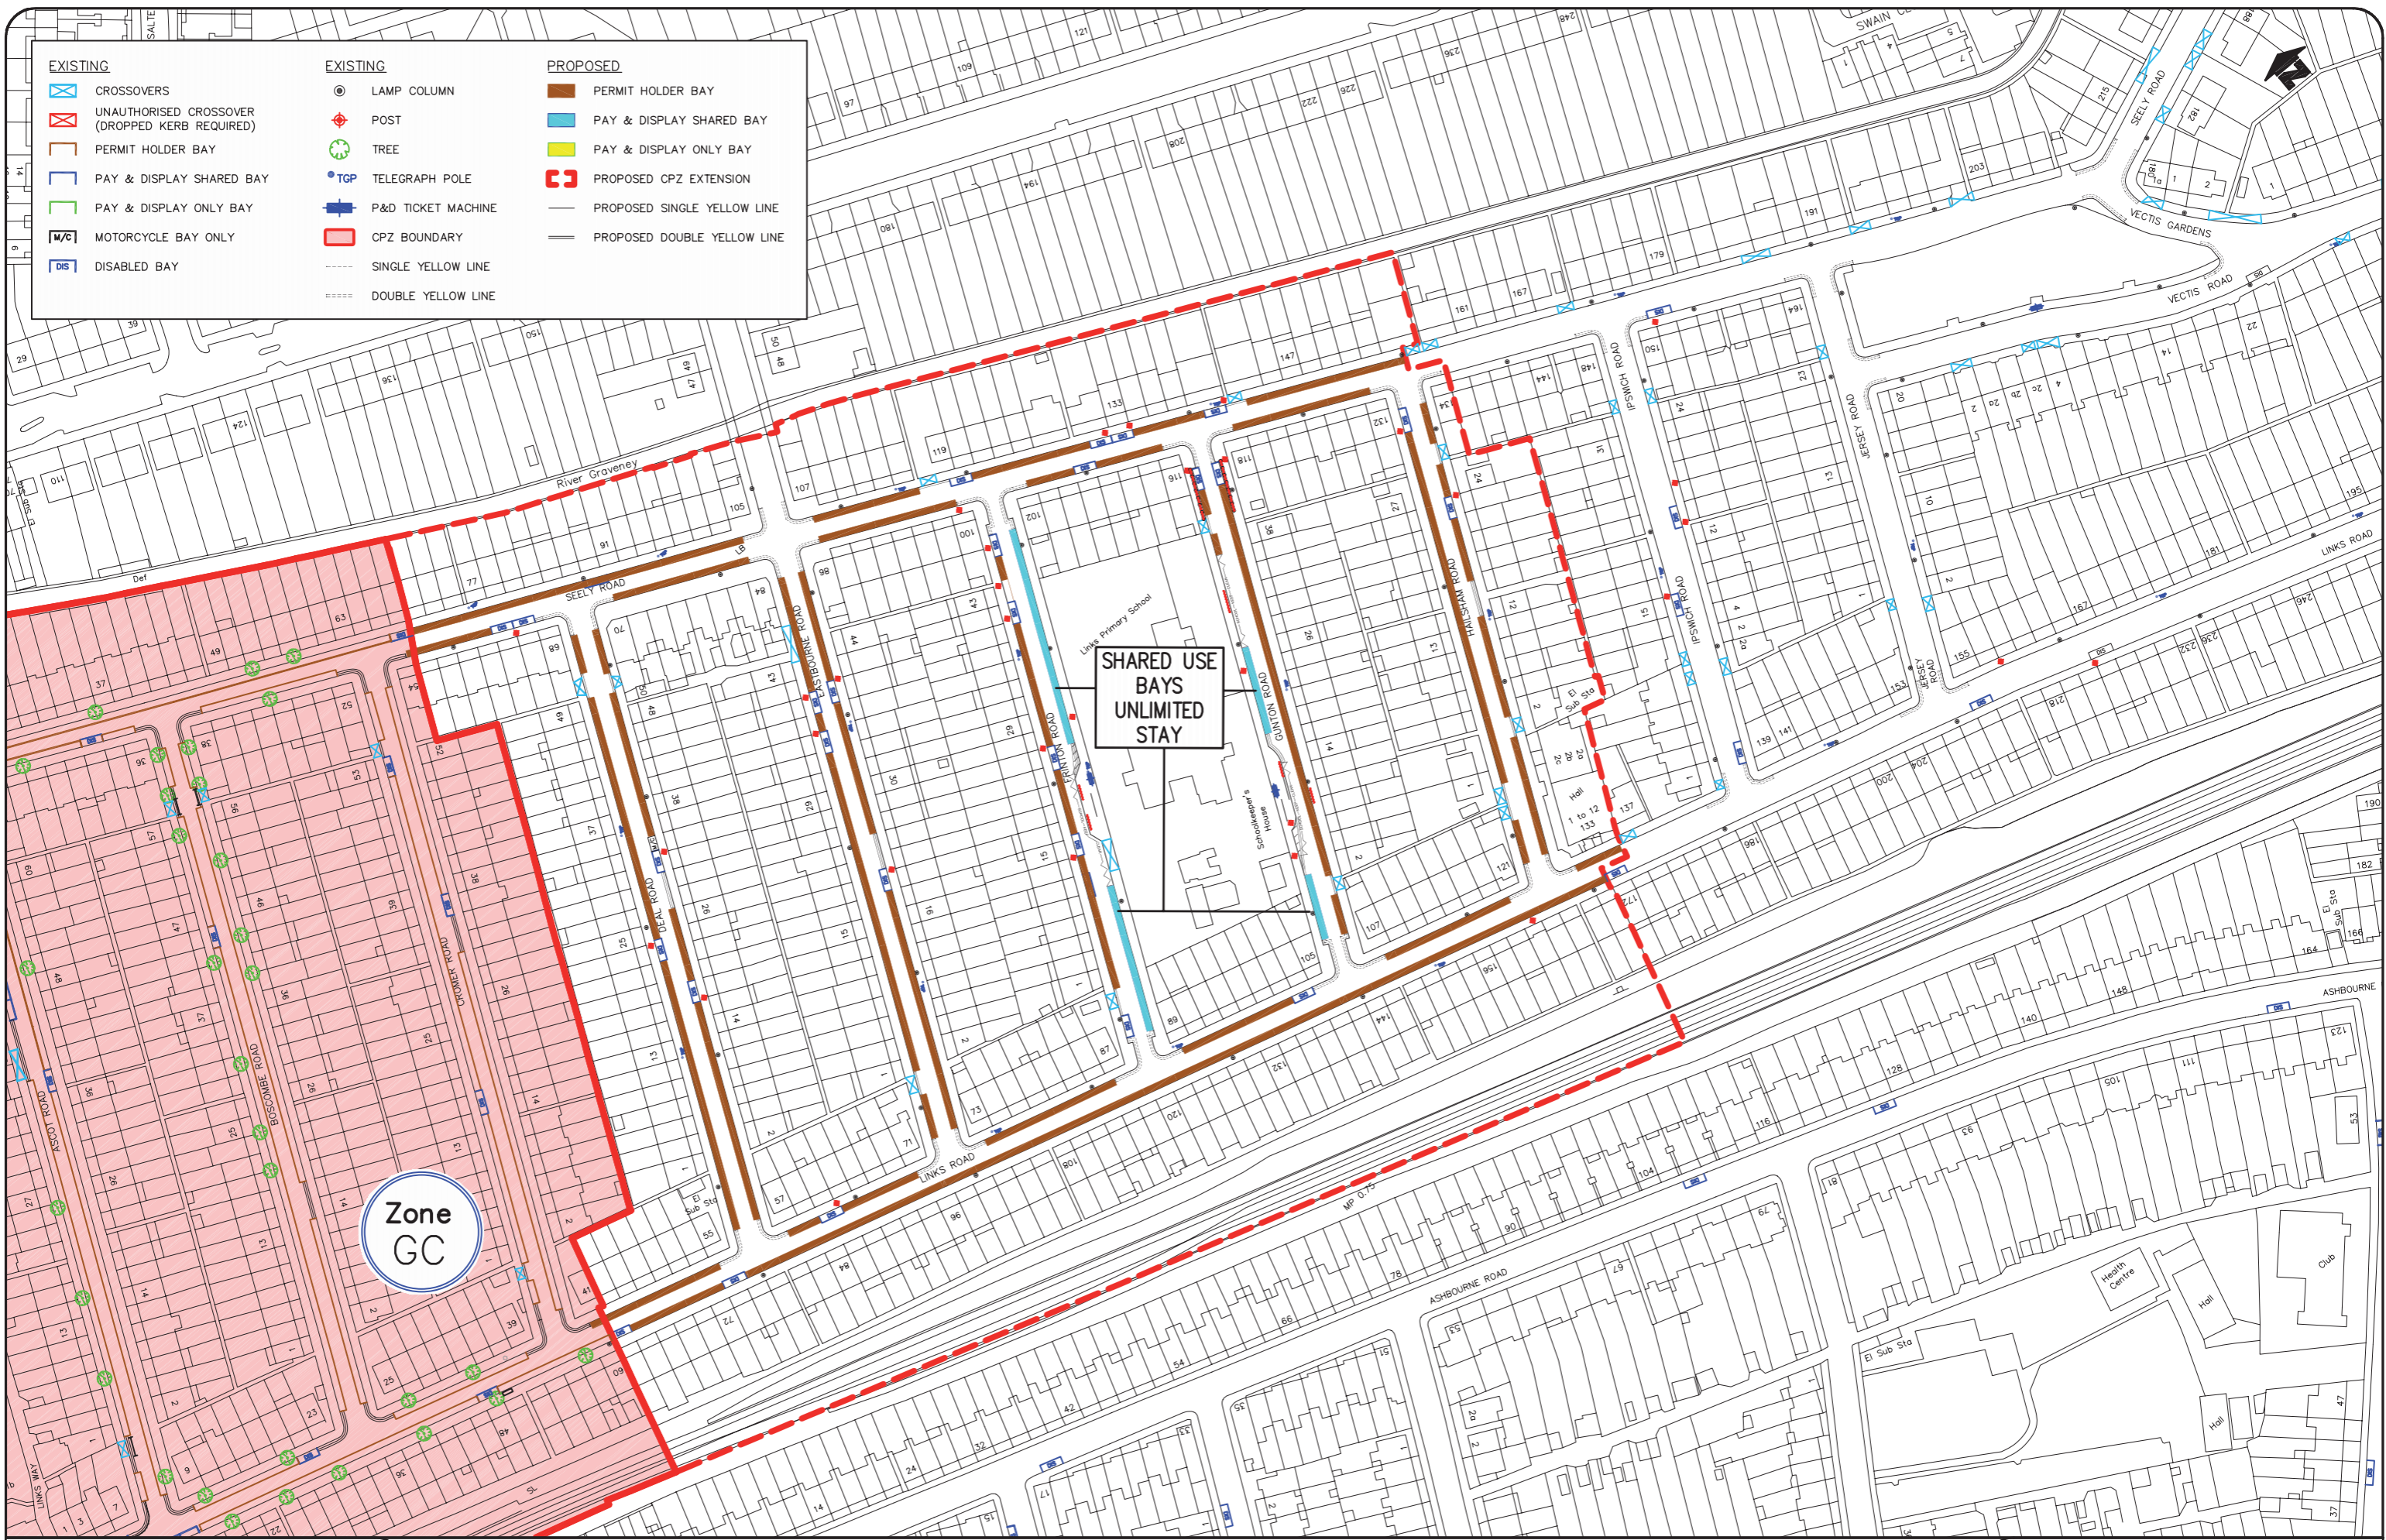

Reproduced from/based upon the Ordnance Survey's 1:1250 maps with the permission of the Controller of H.M.S.O., Crown Copyright Reserved. Unauthorised reproduction infringes Crown copyright © and may lead to prosecution or civil proceedings. London Borough of Merton 100019259 2012

CPZ GC EXTENSION