


EXISTING		EXISTING		PROPOSED	
	CROSSOVERS		LAMP COLUMN		PERMIT HOLDER BAY
	UNAUTHORISED CROSSOVER (DROPPED KERB REQUIRED)		POST		PAY & DISPLAY SHARED BAY
	PERMIT HOLDER BAY		TREE		PAY & DISPLAY ONLY BAY
	PAY & DISPLAY SHARED BAY		TELEGRAPH POLE		PROPOSED CPZ EXTENSION
	PAY & DISPLAY ONLY BAY		P&D TICKET MACHINE		PROPOSED SINGLE YELLOW LINE
	MOTORCYCLE BAY ONLY		CPZ BOUNDARY		PROPOSED DOUBLE YELLOW LINE
	DISABLED BAY		SINGLE YELLOW LINE		
			DOUBLE YELLOW LINE		

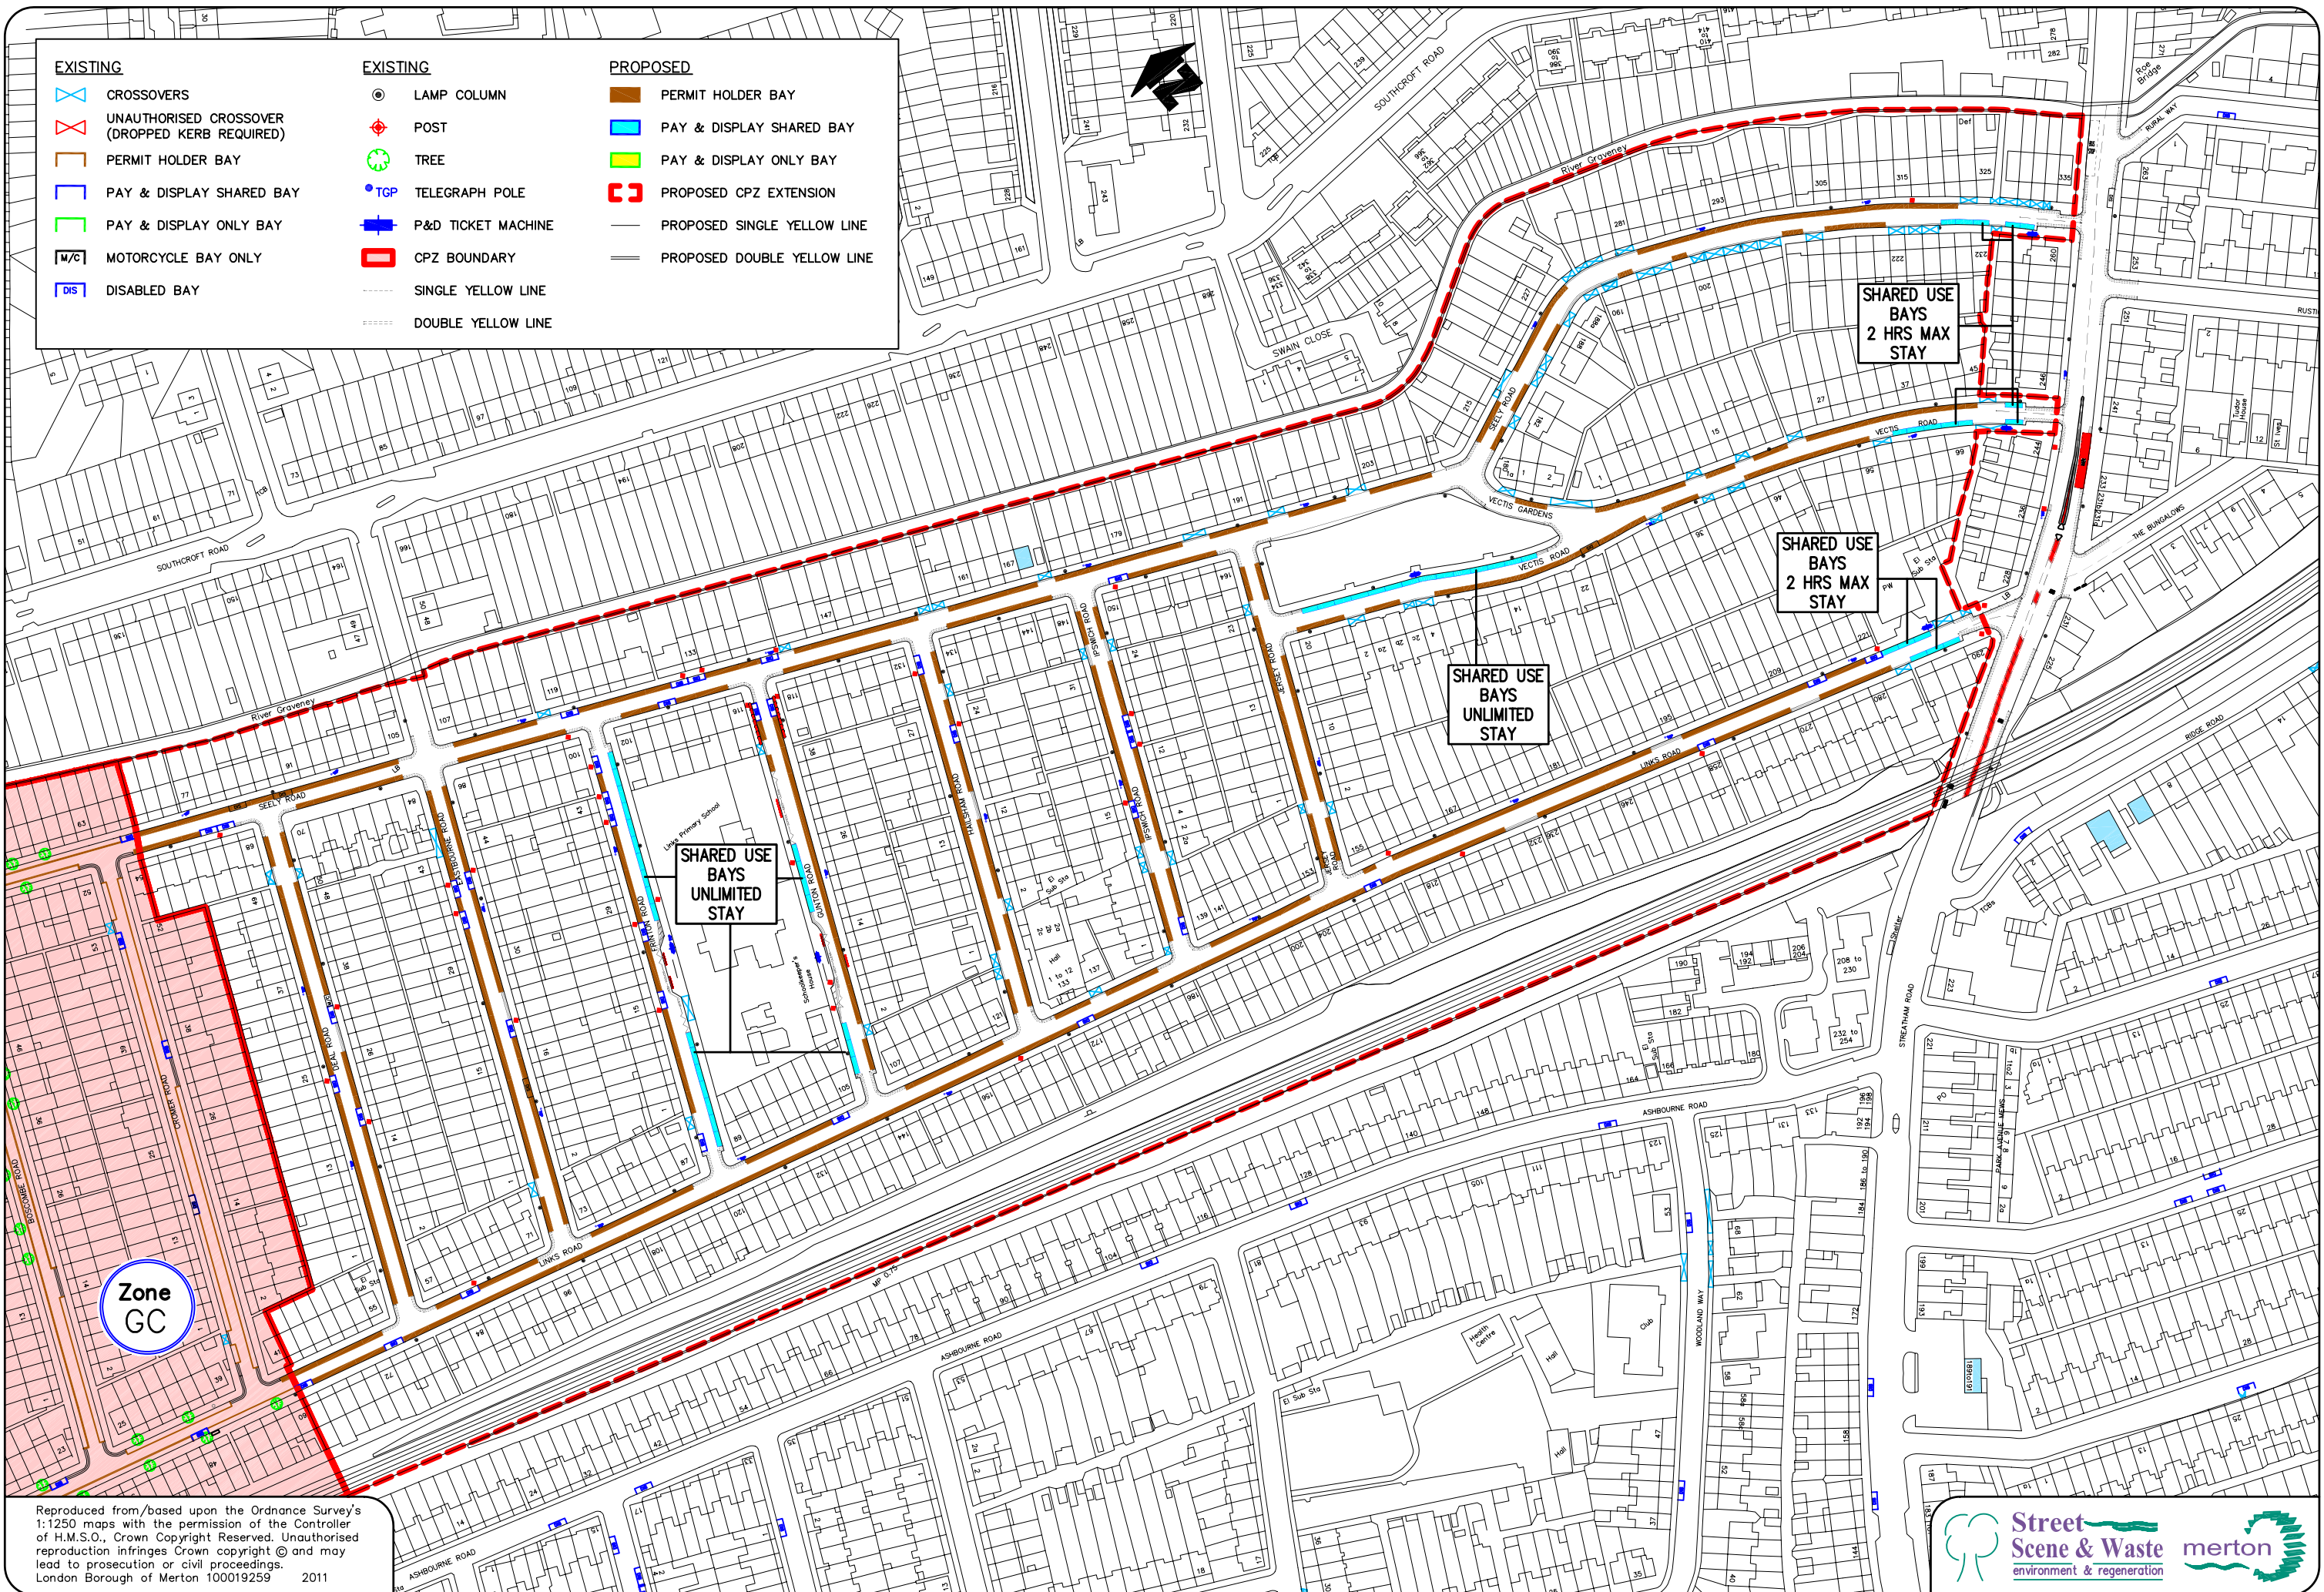

Zone GC

SHARED USE BAYS UNLIMITED STAY

SHARED USE BAYS UNLIMITED STAY

SHARED USE BAYS 2 HRS MAX STAY

SHARED USE BAYS 2 HRS MAX STAY

Reproduced from/based upon the Ordnance Survey's 1:1250 maps with the permission of the Controller of H.M.S.O., Crown Copyright Reserved. Unauthorised reproduction infringes Crown copyright © and may lead to prosecution or civil proceedings. London Borough of Merton 100019259 2011