

SHEET 1 SHEET 2  
CUT LINE

SHEET 1 SHEET 2  
CUT LINE

PROPOSED SHARED USE BAYS  
2 HRS MAX STAY

PROPOSED SHARED USE BAYS  
2 HRS MAX STAY

PROPOSED SHARED USE BAYS  
2 HRS MAX STAY

PROPOSED SHARED USE BAYS  
2 HRS MAX STAY

PROPOSED SHARED USE BAYS  
2 HRS MAX STAY

CONVERT EXISTING FREE BAYS TO  
PAY & DISPLAY ONLY BAYS  
1 HRS MAX STAY

PROPOSED SHARED USE BAYS  
2 HRS MAX STAY

PROPOSED CAR CLUB BAY

PROPOSED SHARED USE BAYS  
2 HRS MAX STAY

**KEY**



**EXISTING**

- CROSSOVERS
- CROSSOVER NOT IN USE
- PERMIT HOLDER BAY
- PAY & DISPLAY SHARED BAY
- PAY & DISPLAY ONLY BAY
- CAR CLUB BAY
- DISABLED BAY
- LAMP COLUMN
- POST
- TELEGRAPH POLE
- P&D TICKET MACHINE
- EXISTING CPZ
- SINGLE YELLOW LINE
- DOUBLE YELLOW LINE

**PROPOSED**

- PERMIT HOLDER BAY
- PAY & DISPLAY SHARED BAY
- PAY & DISPLAY ONLY BAY
- CAR CLUB BAY
- CPZ BOUNDARY
- PROPOSED SINGLE YELLOW LINE
- PROPOSED DOUBLE YELLOW LINE

Reproduced from/based upon the Ordnance Survey's 1:1250 maps with the permission of the Controller of H.M.S.O., Crown Copyright Reserved. Unauthorised reproduction infringes Crown copyright and may lead to prosecution or civil proceedings. London Borough of Merton LA 100019259 2011

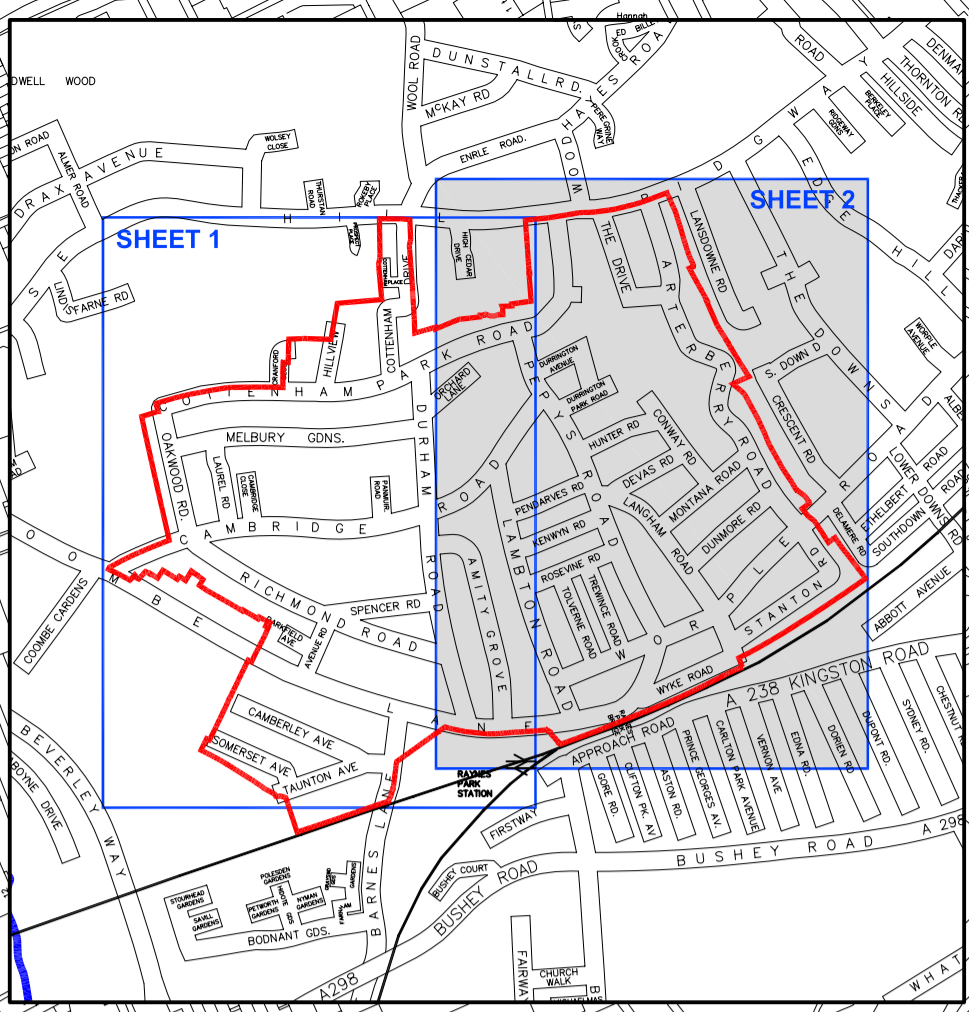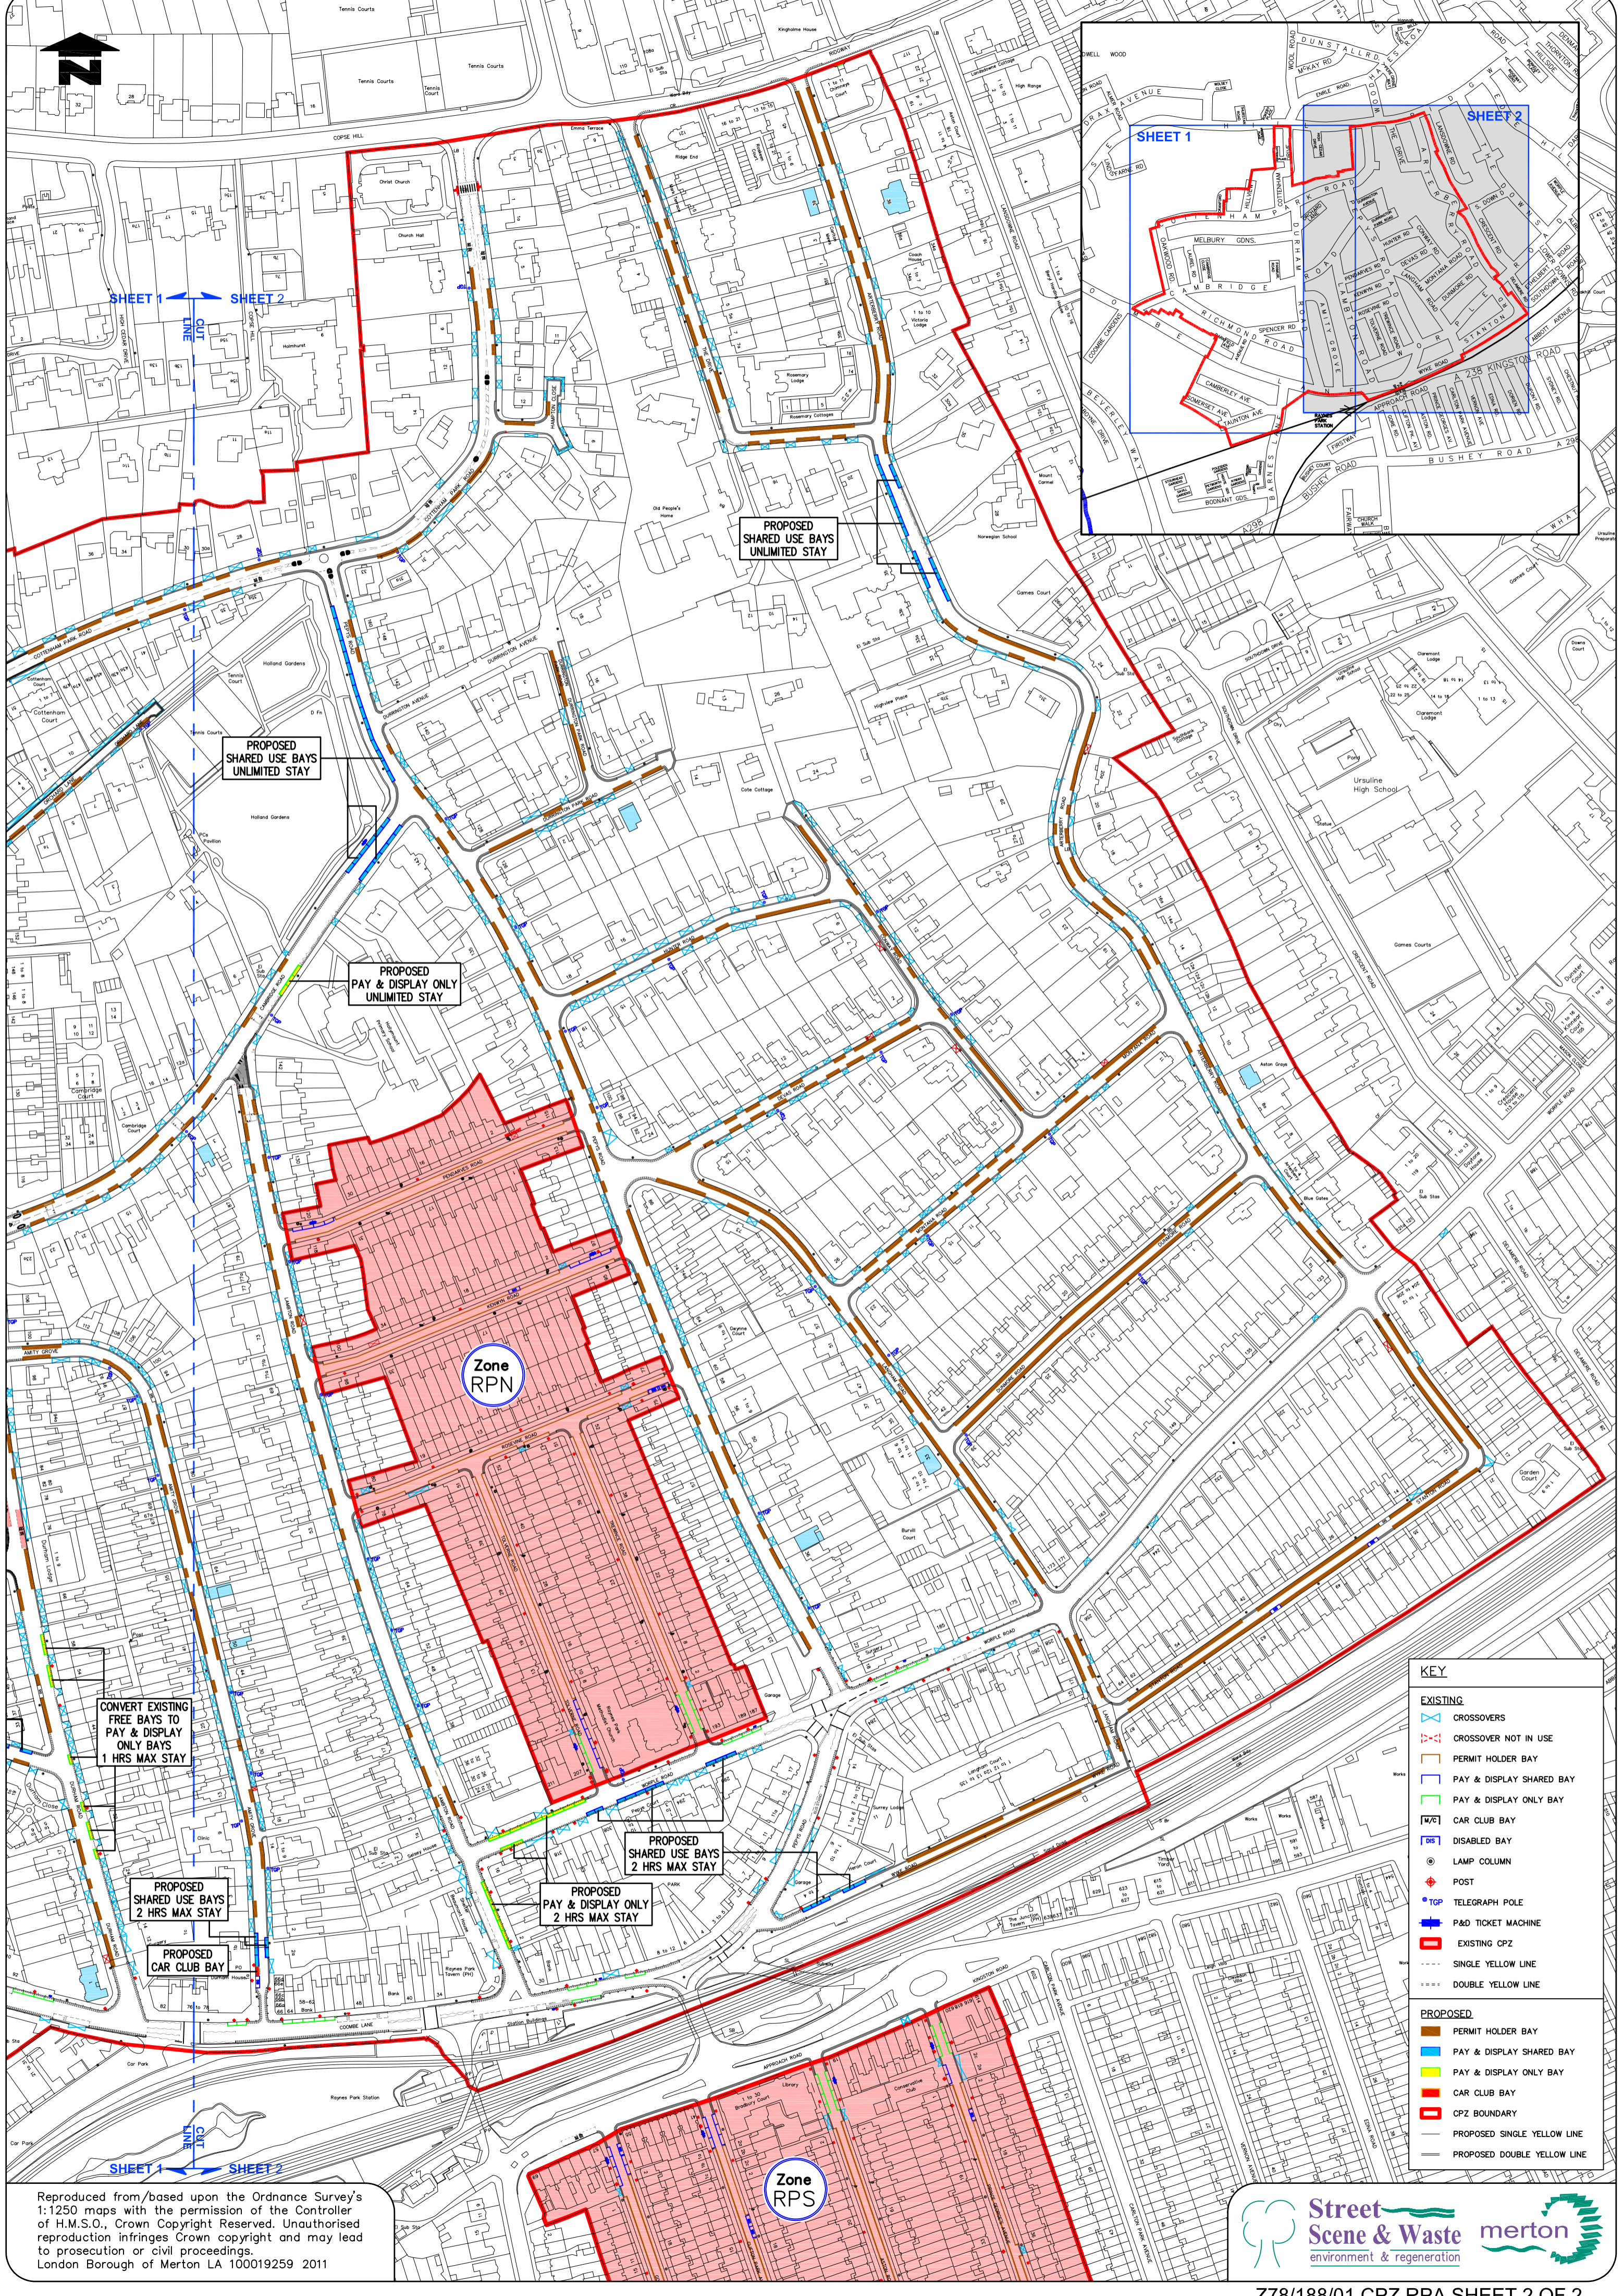

PROPOSED SHARED USE BAYS UNLIMITED STAY

PROPOSED SHARED USE BAYS UNLIMITED STAY

PROPOSED PAY & DISPLAY ONLY UNLIMITED STAY

Zone RPN

CONVERT EXISTING FREE BAYS TO PAY & DISPLAY ONLY BAYS 1 HRS MAX STAY

PROPOSED SHARED USE BAYS 2 HRS MAX STAY

PROPOSED CAR CLUB BAY

PROPOSED SHARED USE BAYS 2 HRS MAX STAY

PROPOSED PAY & DISPLAY ONLY 2 HRS MAX STAY

Zone RPS

KEY	
<b>EXISTING</b>	
	CROSSOVERS
	CROSSOVER NOT IN USE
	PERMIT HOLDER BAY
	PAY & DISPLAY SHARED BAY
	PAY & DISPLAY ONLY BAY
	CAR CLUB BAY
	DISABLED BAY
	LAMP COLUMN
	POST
	TELEGRAPH POLE
	P&D TICKET MACHINE
	EXISTING CPZ
	SINGLE YELLOW LINE
	DOUBLE YELLOW LINE
<b>PROPOSED</b>	
	PERMIT HOLDER BAY
	PAY & DISPLAY SHARED BAY
	PAY & DISPLAY ONLY BAY
	CAR CLUB BAY
	CPZ BOUNDARY
	PROPOSED SINGLE YELLOW LINE
	PROPOSED DOUBLE YELLOW LINE

Reproduced from/based upon the Ordnance Survey's 1:1250 maps with the permission of the Controller of H.M.S.O., Crown Copyright Reserved. Unauthorised reproduction infringes Crown copyright and may lead to prosecution or civil proceedings. London Borough of Merton LA 100019259 2011

