

KEY	
EXISTING	
	CROSSOVERS
	DISABLED BAY
	ACCESS PROTECTION BARS
	SINGLE YELLOW LINE
	DOUBLE YELLOW LINE
	PRIVATE ROAD
	BOROUGH BOUNDARY
PROPOSED	
	PERMIT HOLDER BAY
	PAY & DISPLAY SHARED BAY
	CPZ BOUNDARY
	PROPOSED SINGLE YELLOW LINE
	PROPOSED DOUBLE YELLOW LINE
	P&D TICKET MACHINE
	CROSSOVER ENQUIRY

PROPOSED PAY & DISPLAY SHARED USE BAYS 5 HOURS MAXIMUM STAY

Zone VNE

PROPOSED PAY & DISPLAY SHARED USE BAYS 5 HOURS MAXIMUM STAY

PROPOSED PAY & DISPLAY SHARED USE BAYS 5 HOURS MAXIMUM STAY

SHEET 1 SHEET 2

CUT LINE

SHEET 1 SHEET 2


CUT LINE

Reproduced from/based upon the Ordnance Survey's 1:1250 maps with the permission of the Controller of H.M.S.O., Crown Copyright Reserved. Unauthorised reproduction infringes Crown copyright and may lead to prosecution or civil proceedings. London Borough of Merton LA 100019259 2011


PROPOSED CONTROLLED PARKING ZONE VNE SHEET 1 OF 2



Z78-187-02 CPZ VNE Sheet 1 of 2

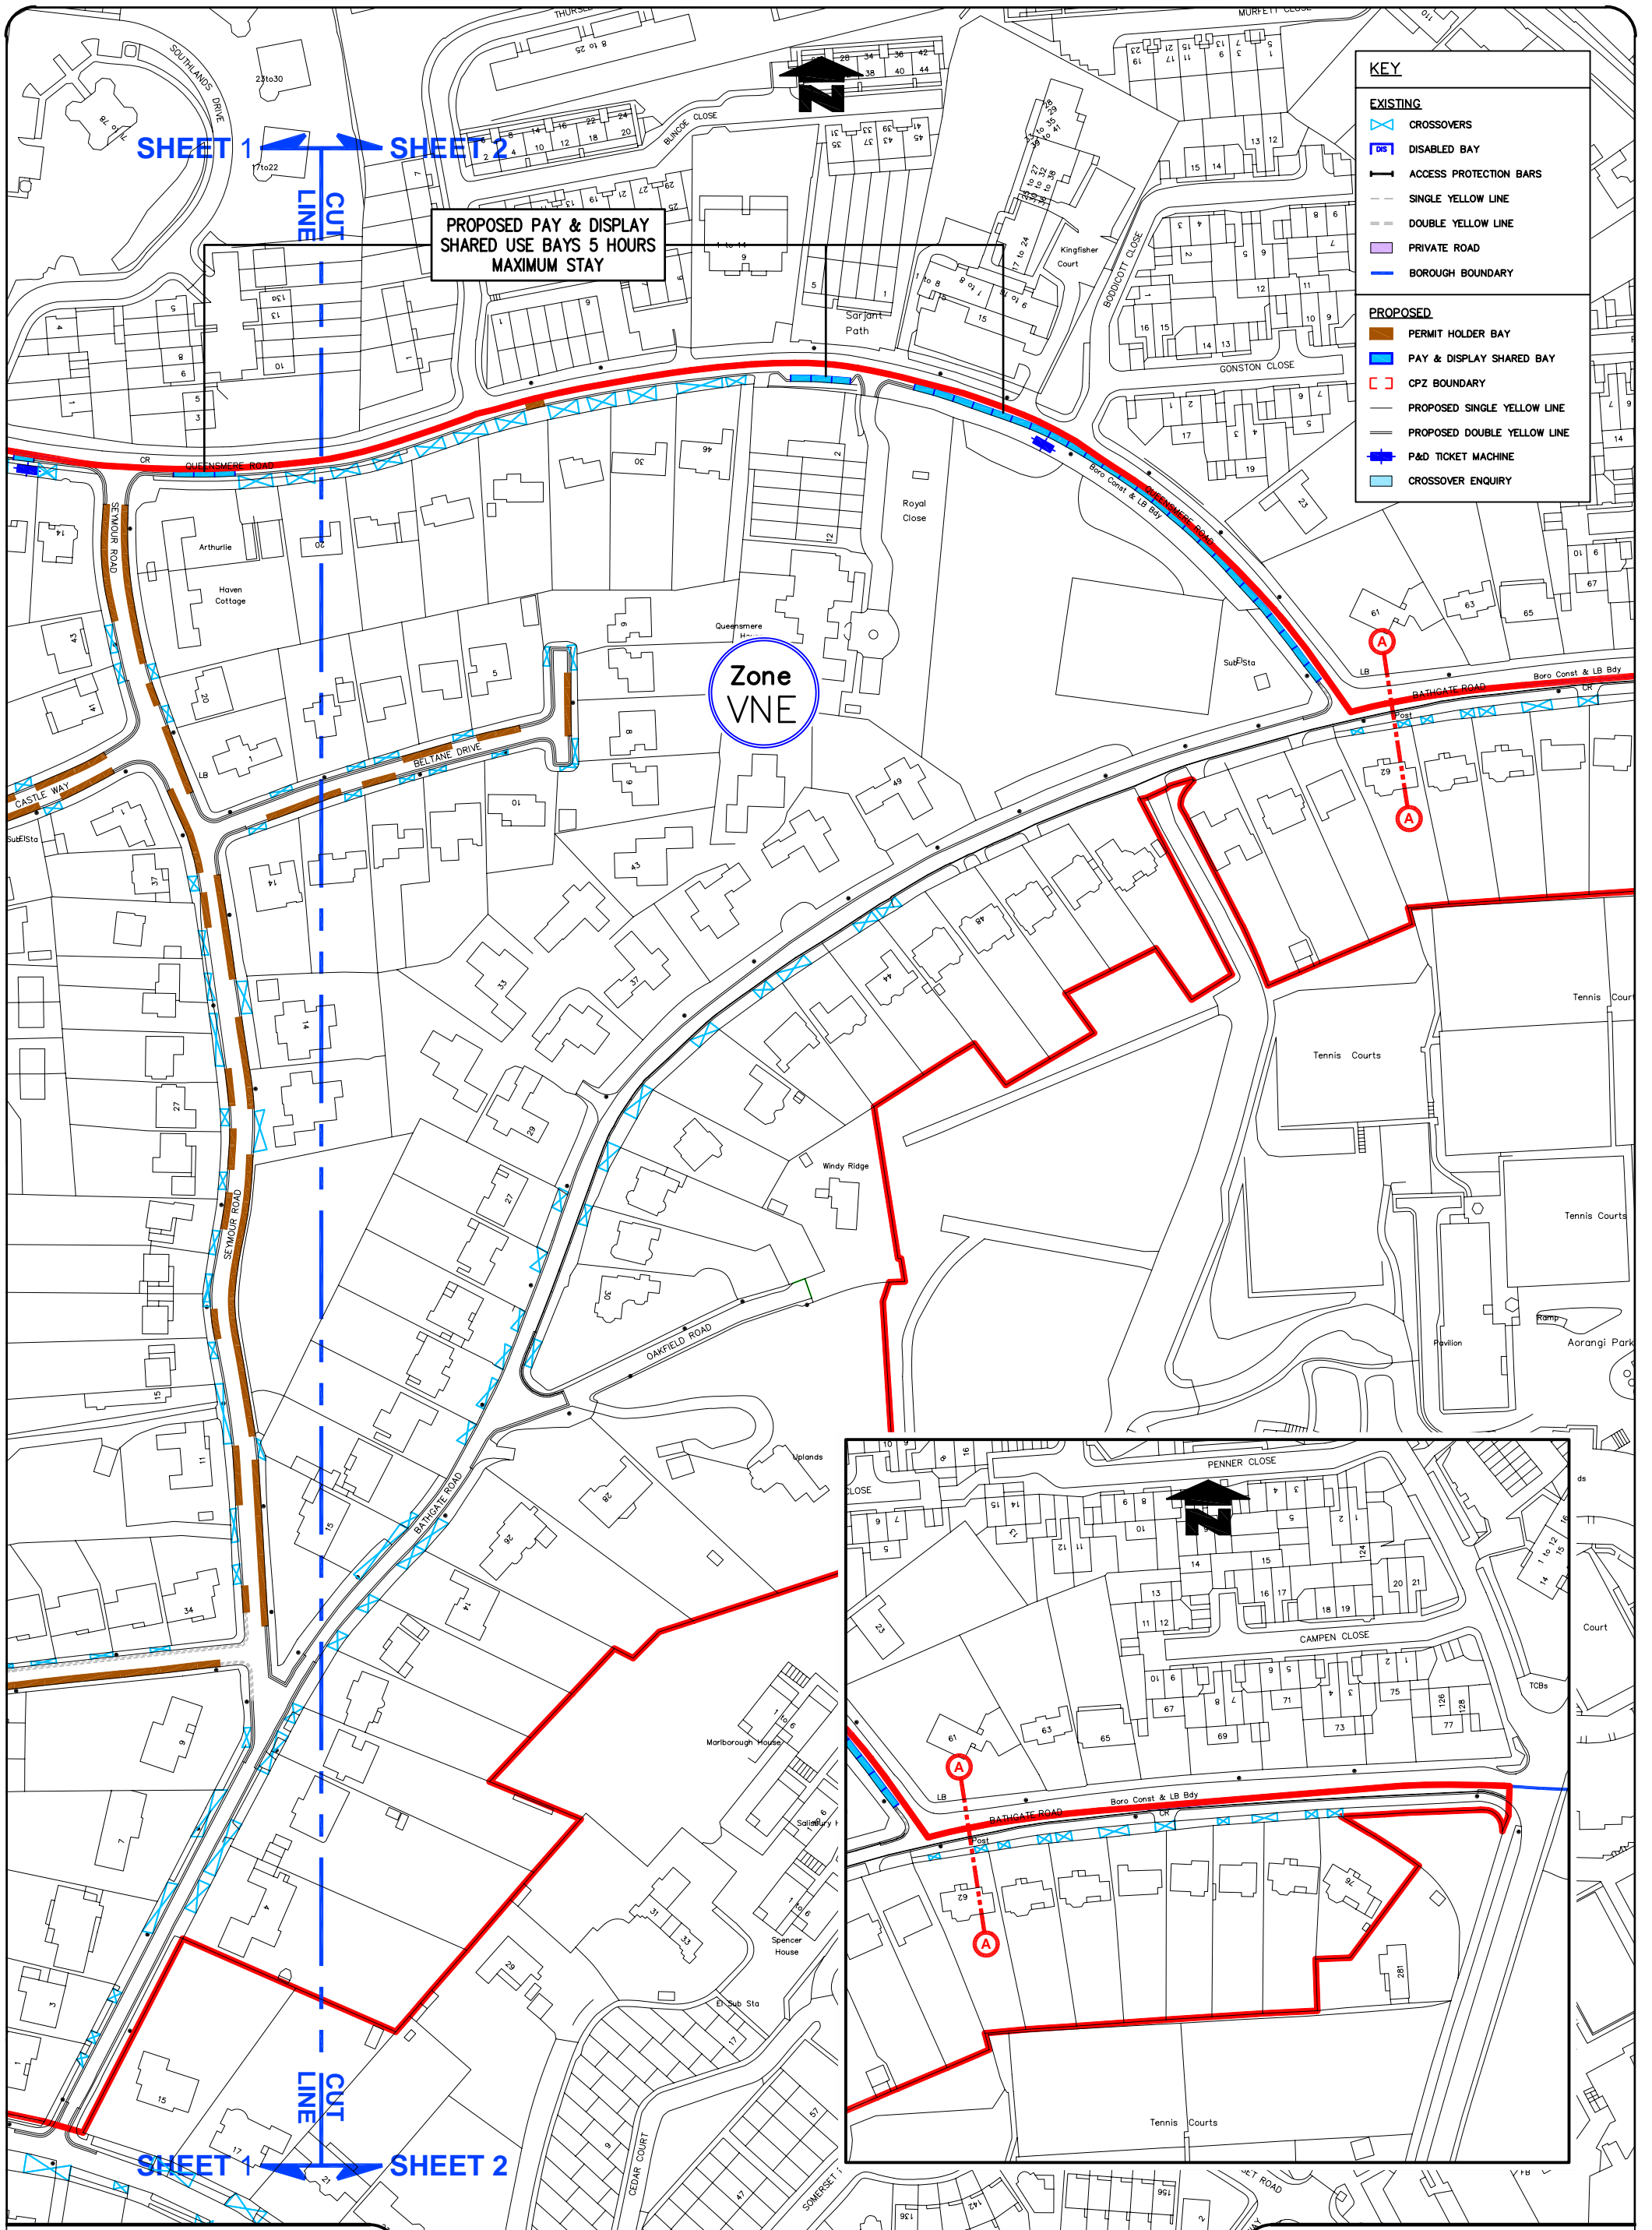

KEY	
EXISTING	
	CROSSOVERS
	DISABLED BAY
	ACCESS PROTECTION BARS
	SINGLE YELLOW LINE
	DOUBLE YELLOW LINE
	PRIVATE ROAD
	BOROUGH BOUNDARY
PROPOSED	
	PERMIT HOLDER BAY
	PAY & DISPLAY SHARED BAY
	CPZ BOUNDARY
	PROPOSED SINGLE YELLOW LINE
	PROPOSED DOUBLE YELLOW LINE
	P&D TICKET MACHINE
	CROSSOVER ENQUIRY

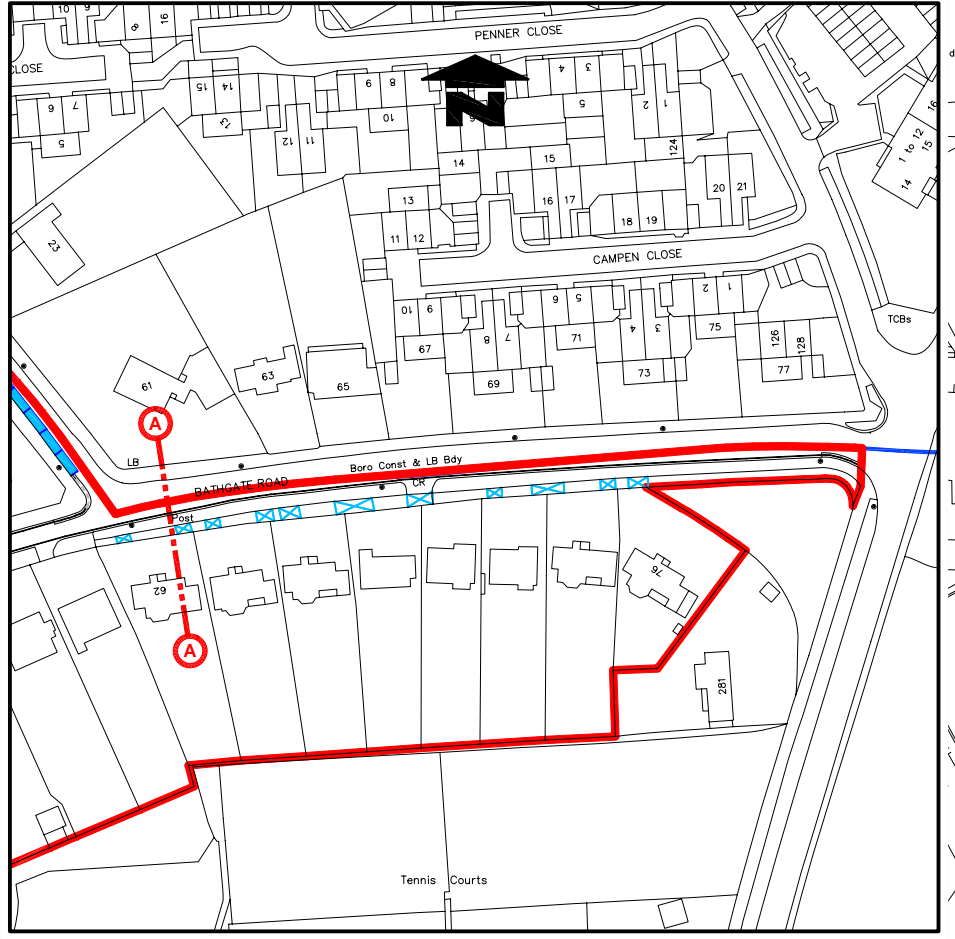

Reproduced from/based upon the Ordnance Survey's 1:1250 maps with the permission of the Controller of H.M.S.O., Crown Copyright Reserved. Unauthorised reproduction infringes Crown copyright and may lead to prosecution or civil proceedings. London Borough of Merton LA 100019259 2011

