

KEY	
<b>EXISTING</b>	
	CROSSOVERS
	DISABLED BAY
	ACCESS PROTECTION BARS
	SINGLE YELLOW LINE
	DOUBLE YELLOW LINE
	PRIVATE ROAD
	BOROUGH BOUNDARY
<b>PROPOSED</b>	
	PERMIT HOLDER BAY
	PAY & DISPLAY SHARED BAY
	CPZ BOUNDARY
	PROPOSED SINGLE YELLOW LINE
	PROPOSED DOUBLE YELLOW LINE
	P&D TICKET MACHINE
	CROSSOVER ENQUIRY

PROPOSED PAY & DISPLAY SHARED USE BAYS 5 HOURS MAXIMUM STAY

Zone VNE

PROPOSED PAY & DISPLAY SHARED USE BAYS 5 HOURS MAXIMUM STAY

SHEET 1 SHEET 2


SHEET 1 SHEET 2

Reproduced from/based upon the Ordnance Survey's 1:1250 maps with the permission of the Controller of H.M.S.O., Crown Copyright Reserved. Unauthorised reproduction infringes Crown copyright and may lead to prosecution or civil proceedings. London Borough of Merton LA 100019259 2011

PROPOSED CONTROLLED PARKING ZONE VNE SHEET 1 OF 2



Z78-187-02 Rev B CPZ VNE Sheet 1 of 2

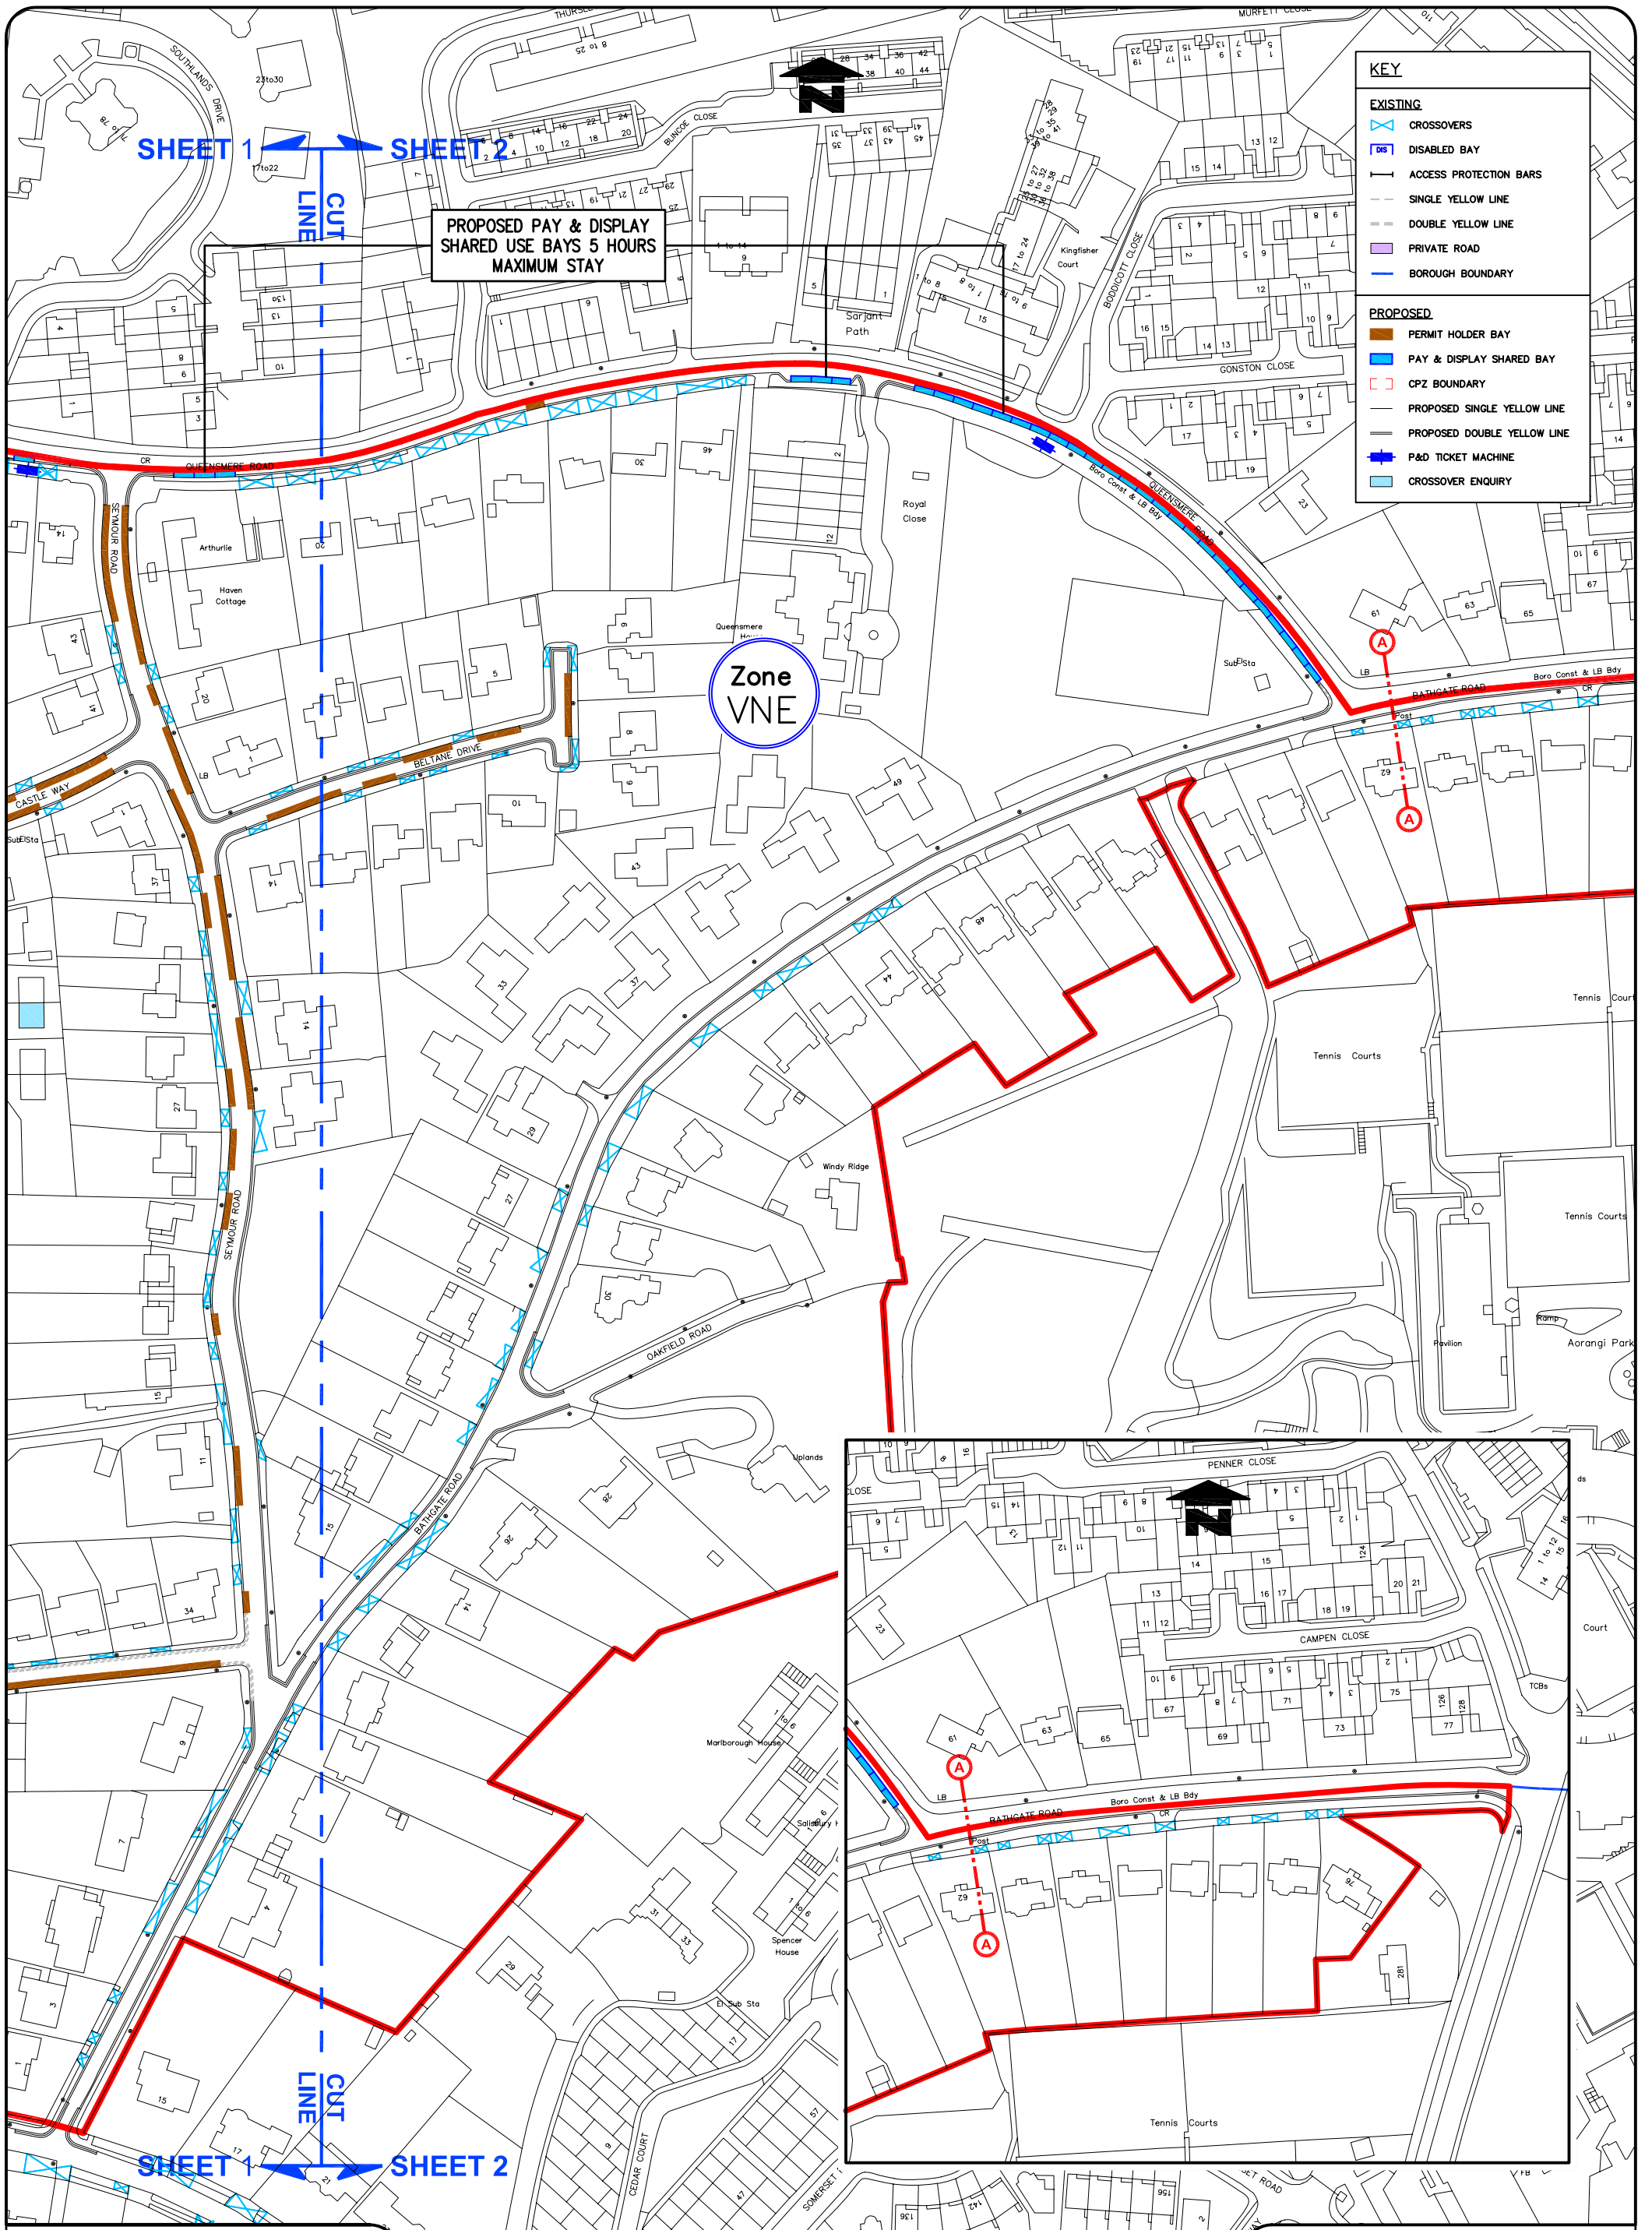

KEY	
<b>EXISTING</b>	
	CROSSOVERS
	DISABLED BAY
	ACCESS PROTECTION BARS
	SINGLE YELLOW LINE
	DOUBLE YELLOW LINE
	PRIVATE ROAD
	BOROUGH BOUNDARY
<b>PROPOSED</b>	
	PERMIT HOLDER BAY
	PAY & DISPLAY SHARED BAY
	CPZ BOUNDARY
	PROPOSED SINGLE YELLOW LINE
	PROPOSED DOUBLE YELLOW LINE
	P&D TICKET MACHINE
	CROSSOVER ENQUIRY

**PROPOSED PAY & DISPLAY  
SHARED USE BAYS 5 HOURS  
MAXIMUM STAY**

**Zone  
VNE**

SHEET 1 ← SHEET 2

← SHEET 1 SHEET 2

Reproduced from/based upon the Ordnance Survey's 1:1250 maps with the permission of the Controller of H.M.S.O., Crown Copyright Reserved. Unauthorised reproduction infringes Crown copyright and may lead to prosecution or civil proceedings. London Borough of Merton LA 100019259 2011

PROPOSED CONTROLLED PARKING ZONE VNE  
SHEET 2 OF 2

