

KEY	
EXISTING	
	CROSSOVERS
	UNAUTHORISED CROSSOVER (DROPPED KERB REQUIRED)
	PERMIT HOLDER BAY
	PAY & DISPLAY SHARED BAY
	DISABLED BAY
	LAMP COLUMN
	POST
	TELEGRAPH POLE
	W6 CPZ BOUNDARY
	W7 CPZ BOUNDARY
	SINGLE YELLOW LINE
	DOUBLE YELLOW LINE
PROPOSED	
	PERMIT HOLDER BAY
	PAY & DISPLAY SHARED BAY
	CAR CLUB BAY
	P&D TICKET MACHINE
	W7 CPZ BOUNDARY
	SINGLE YELLOW LINE
	DOUBLE YELLOW LINE

SHEET 1

SHEET 1

SHEET 2

SHEET 2

CUT LINE

CUT LINE

PROPOSED PAY & DISPLAY SHARED USE BAYS UNLIMITED MAXIMUM STAY

PROPOSED SCHOOL BUS ONLY BAY


PROPOSED SCHOOL BUS ONLY BAY

Reproduced from/based upon the Ordnance Survey's 1:1250 maps with the permission of the Controller of H.M.S.O., Crown Copyright Reserved. Unauthorised reproduction infringes Crown copyright and may lead to prosecution or civil proceedings. London Borough of Merton LA 100019259 2011



SHEET 1
CUT LINE
SHEET 2

SHEET 1
CUT LINE
SHEET 2

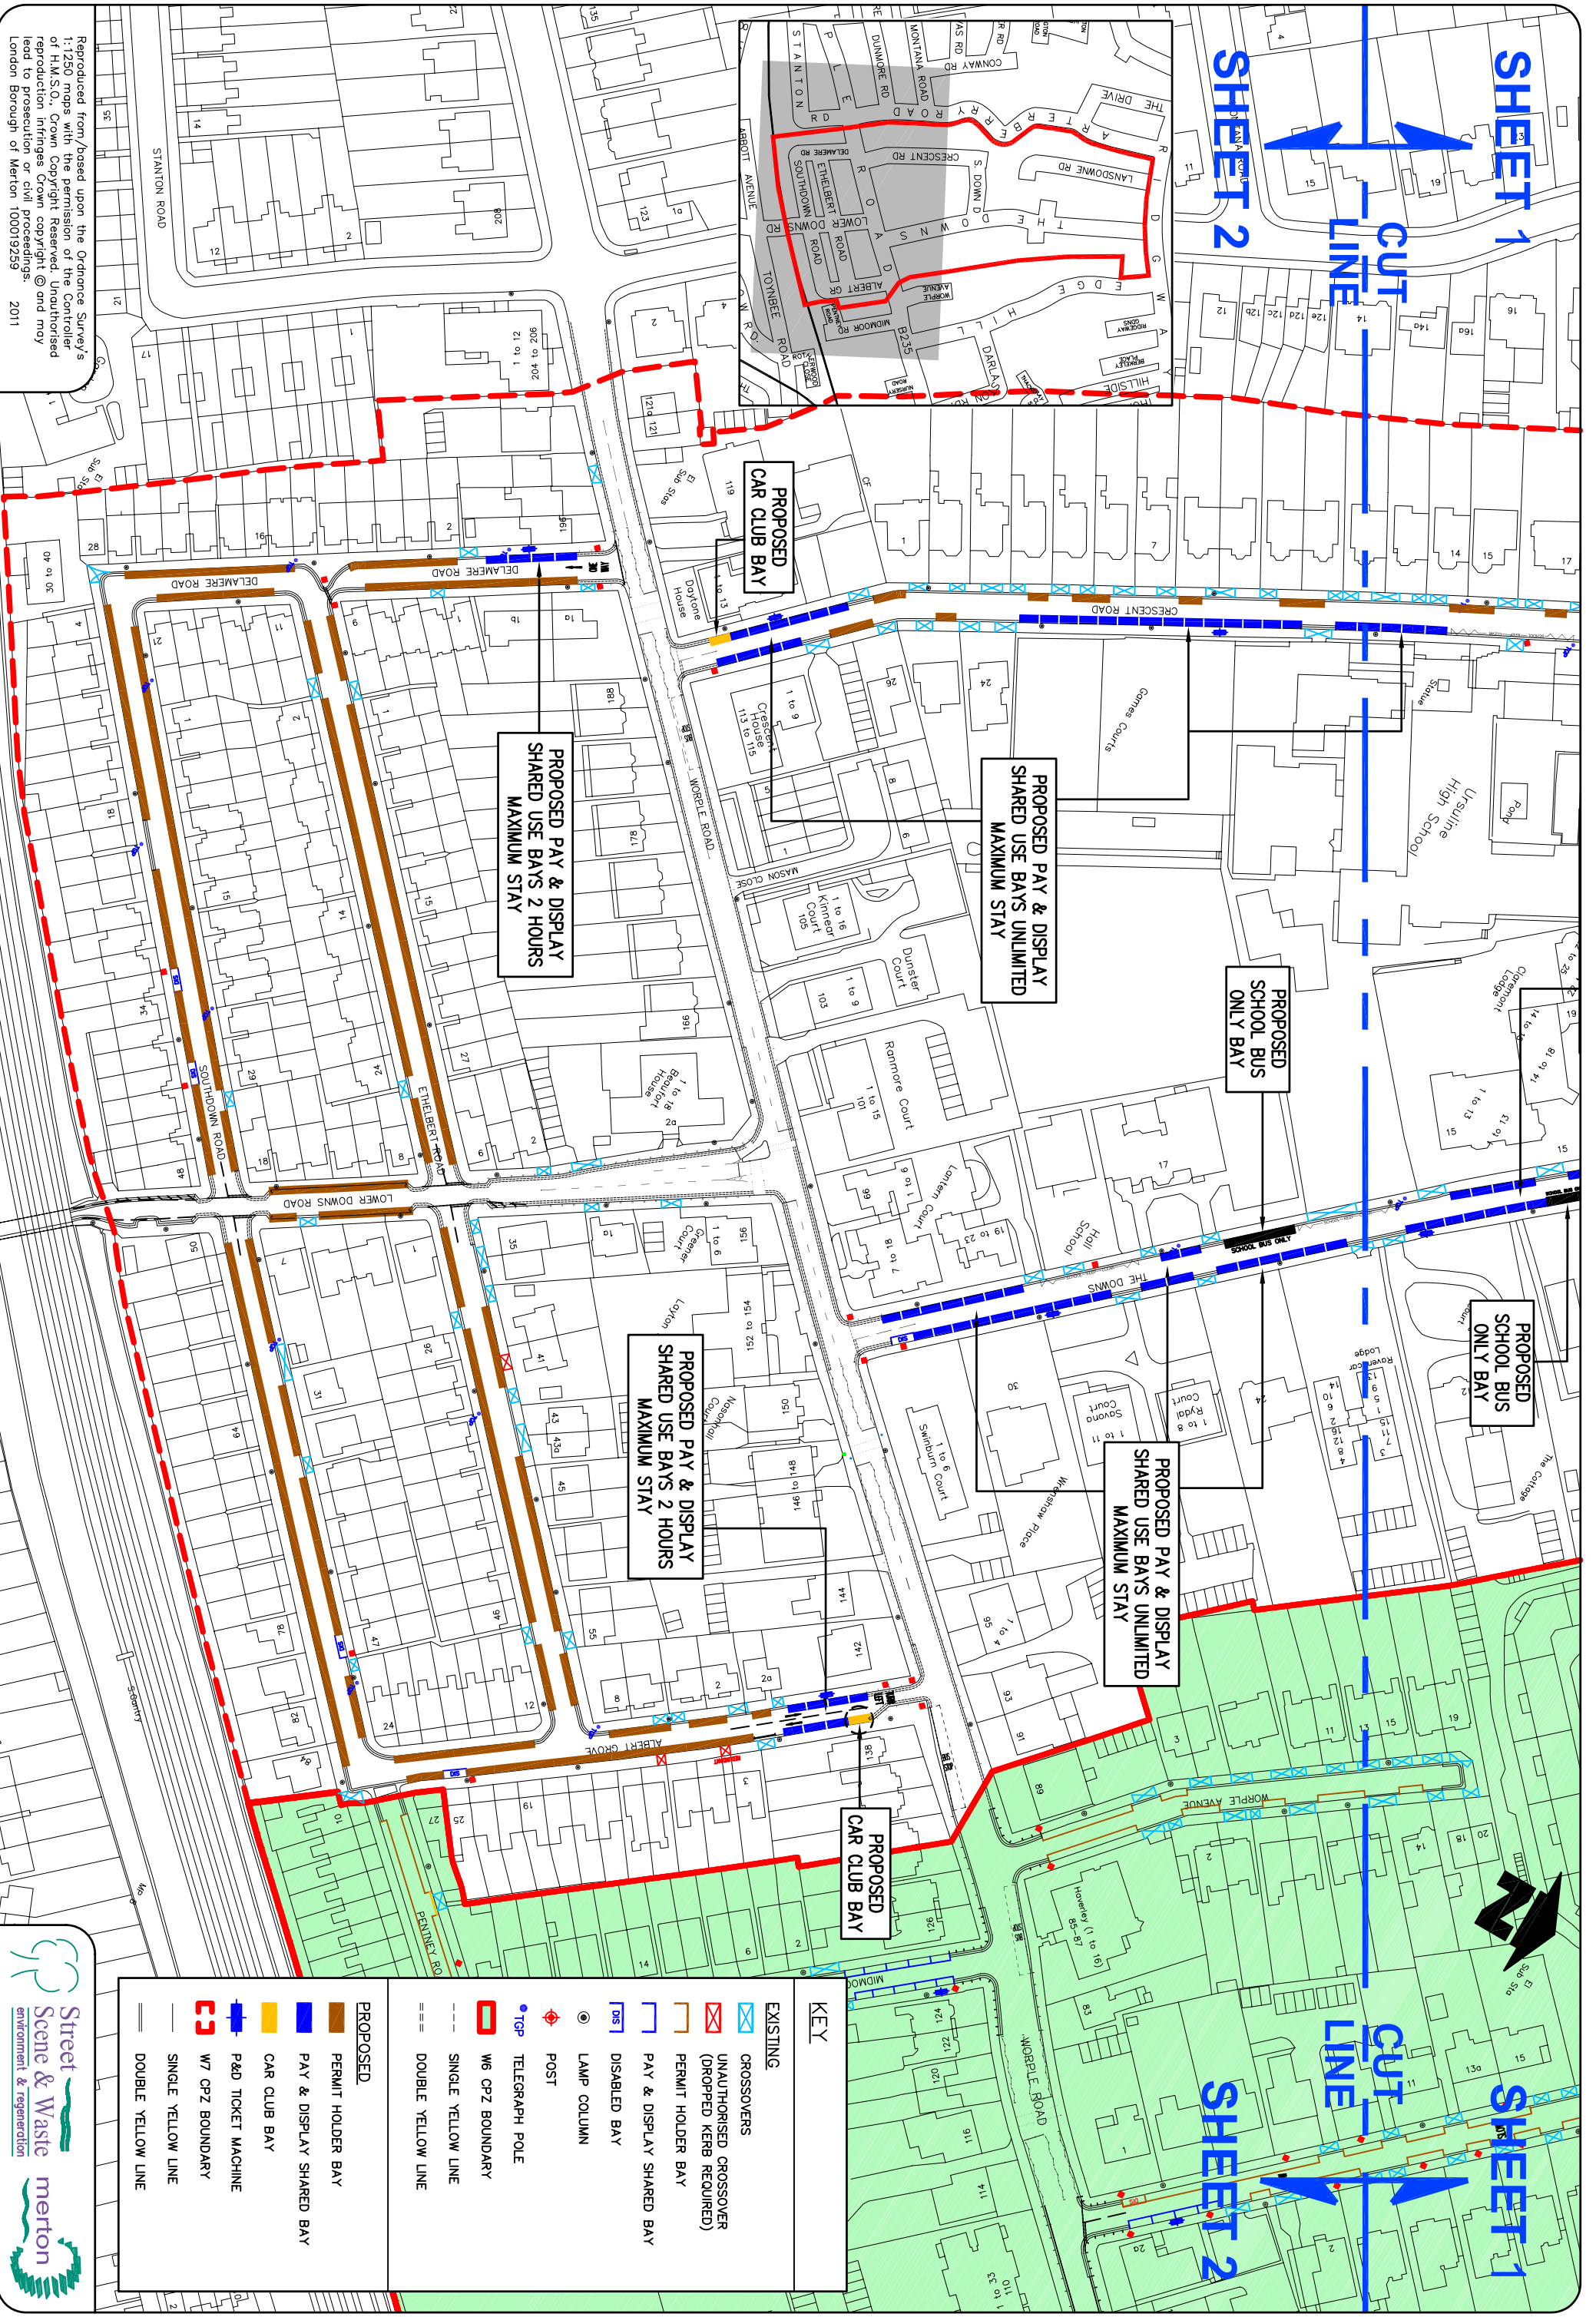

Reproduced from/based upon the Ordnance Survey's 1:1250 maps with the permission of the Controller of H.M.S.O. Crown Copyright Reserved. Unauthorised reproduction infringes Crown copyright and may lead to prosecution or civil proceedings.
London Borough of Merton 100019259 2011

KEY	
	EXISTING CROSSOVERS
	UNAUTHORISED CROSSOVER (DROPPED KERB REQUIRED)
	PERMIT HOLDER BAY
	PAY & DISPLAY SHARED BAY
	DISABLED BAY
	LAMP COLUMN
	POST
	TELEGRAPH POLE
	W6 CPZ BOUNDARY
	SINGLE YELLOW LINE
	DOUBLE YELLOW LINE
PROPOSED	
	PERMIT HOLDER BAY
	PAY & DISPLAY SHARED BAY
	CAR CLUB BAY
	P&D TICKET MACHINE
	W7 CPZ BOUNDARY
	SINGLE YELLOW LINE
	DOUBLE YELLOW LINE

