



ENVIRONMENT AND REGENERATION DEPARTMENT
Chris Lee - Director

Cormac Stokes -
HEAD OF STREET SCENE & WASTE
London Borough of Merton
Merton Civic Centre
London Road
Morden SM4 5DX

Direct Line: 020 8545 3214
Fax: 020 8545 4865
My Ref:
Please ask for Paul Atie

Date: 20 February 2014

Dear Resident/Business:

Following the Council's decision to convert some existing permit-holder-only bays on Kingston Road between property Nos. 393 & 405 and Oxford Avenue close to its junction with Kingston Road to pay & display shared-use bays, I am writing to inform you that the works will be carried out by F M Conway Ltd. on behalf of the Council as detailed below. Only the sections of roads mentioned above will be affected by the scheduled works.

Date and Time of Works

It is anticipated that the works will start the week commencing 4 March 2014 for a period of 2 weeks. The lining and signing work should take 5 - 7 working days to complete, weather permitting and will be carried out between the hours of 9am and 4.30pm.

To allow the works to be carried out and completed as quickly as possible, temporary parking restrictions will be introduced. "No Parking" cones and signs will be in place to indicate the areas where parking will be prohibited. By doing so, this will keep the work area of the roads free of parked vehicles to allow a smooth transition of the works. Vehicles would be allowed back onto the section roads once the lining work is complete or at the end of the working day.

Advance notices and cones will be placed in your road between 12 and 48 hours prior to works being undertaken. Any offending vehicles which are parked during the restricted times run the risk of receiving a fine and possible relocation. We apologise for any inconvenience that these works may cause and will endeavour to keep the impact to a minimum.

Further information and contact details for the works

FM Conway Ltd – Kwasi Mensah: 07919493010 / 020 8636 8822
Merton Council - Paul Atie: 020 8545 3214

Yours faithfully

Paul Atie

Proposed Parking Amendments
Oxford Avenue / Kingston Road



ISSUE DATE : 20 FEBRUARY 2014

Councillor Andrew Judge
Cabinet Member for
Environmental Sustainability
and Regeneration
T: 020 8545 3425
E: andrew.judge@merton.gov.uk



Dear Resident/Business

The purpose of this leaflet is to let you know the outcome of the statutory consultation carried out in September 2013, and to inform you of the Council's decision on the proposed conversion of some existing permit-holder-only bays on Kingston Road and Oxford Avenue to pay & display shared-use bays.

The representations received along with officers' recommendations were reported to the Cabinet Member for Environmental Sustainability and Regeneration on 30 January 2014 and after careful consideration a decision has been made to proceed with the implementation of the amendments as advertised and as shown on the plan over leaf (Drg No. Z78-214-03).

The report and the Council's decision can be viewed online at www.merton.gov.uk/ppaoxfordave.

What Happens Next

The final made Traffic Management Orders (TMOs), which allows the restrictions to be implemented and administered, will be published in the London Gazette and the local newspaper shortly. Notices will also be placed on lamp columns in the affected area.

A letter detailing the commencement and duration of the works can be found on the back of this leaflet.

Finally we would like to thank you for your participation in the consultation process and for your feedback. If you require any further information, please contact Paul Atie, on telephone number 020 8545 3214 or email to trafficandhighways@merton.gov.uk.

DUNDONALD WARD COUNCILLORS

- Cllr David Dean** Tel - 020 8542 2434
Email: david.dean@merton.gov.uk
- Cllr Chris Edge** Tel - 020 8545 3396
Email: chris.edge@merton.gov.uk
- Cllr Suzanne Grocott** Tel - 0208 545 3396
Email: suzanne.grocott@merton.gov.uk

Request for document translation












PARKING AMENDMENTS - OXFORD AVENUE /KINGSTON ROAD


If you need any part of this document explained in your language, please tick box and contact us either by writing or by phone using our contact details below.



- Albanian Nëse ju nevojitet ndonjë pjesë e këtij dokumenti e shpjeguar në gjuhën amtare ju lutemi shenjojeni kutinë dhe na kontaktoni duke na shkruar ose telefononi duke përdorur detajet e mëposhtme.
 - Bengali এই অক্ষরে কোনো অংশ আপনার নিজ ভাষায় বুঝতে চাইলে, দয়া করে ব্যক্তিগত (বেক) টিক চিহ্ন দিন এবং টিক দিয়ে বা ফোন করে আমাদের সাথে যোগাযোগ করুন। নিচ যোগাযোগের বিবরণ দেওয়া হয়েছে।
 - French Si vous avez besoin que l'on vous explique une partie de ce document dans votre langue, cochez la case et contactez-nous par courrier ou par téléphone à nos coordonnées figurant ci-dessous.
 - Korean 만일 본 서류의 어떤 부분이라도 귀하의 모국어로 설명된 것이 필요하다면, 상자속에 표시를 하고 우리에게 전화나 서신으로 연락하십시오.
 - Polish Aby otrzymać część tego dokumentu w polskiej wersji językowej proszę zaznaczyć kwadrat i skontaktować się z nami drogą pismną lub telefoniczną pod poniżej podanym adresem lub numerem telefonu.
 - Portuguese Caso você necessite qualquer parte deste documento explicada em seu idioma, favor assinalar a quadricula respectiva e contatar-nos por escrito ou por telefone usando as informações para contato aqui fornecidas.
 - Somali Haddii aad u baahan tahay in qayb dukumeentigan ka mid ah laguugu sharxo luqaddaada, fadlan sax ku calaamadee sanduuqa oo nagula soo xiriir warqad ama telefoon adigoo isticmaalaya macluumaadka halkaan hoose ku yaalla.
 - Spanish Si desea que alguna parte de este documento se traduzca en su idioma, le rogamos marque la casilla correspondiente y que nos contacte bien por escrito o telefónicamente utilizando nuestra información de contacto que encontrará más abajo.
 - Tamil இந்த ஆவணத்தின் எந்த ஒரு பகுதியும் உங்களின் மொழியில் விளக்கப்படவேண்டியிருந்தால், கவனத்தில் கொள்ளுங்கள். கவனத்தில் கொள்ளுங்கள். கவனத்தில் கொள்ளுங்கள். கவனத்தில் கொள்ளுங்கள். கவனத்தில் கொள்ளுங்கள்.
 - Urdu اگر آپ اس دستاویز کے کسی حصے کو اپنی زبان میں سمجھنا چاہتے ہیں تو اس حصے کو نشان لگائیں اور ہمیں اس کے بارے میں بتانے کے لیے درج ذیل طریقے پر رابطہ کریں۔
- Large print Braille Audiotape


Your contact:
Name.....
Address.....
.....
Telephone.....

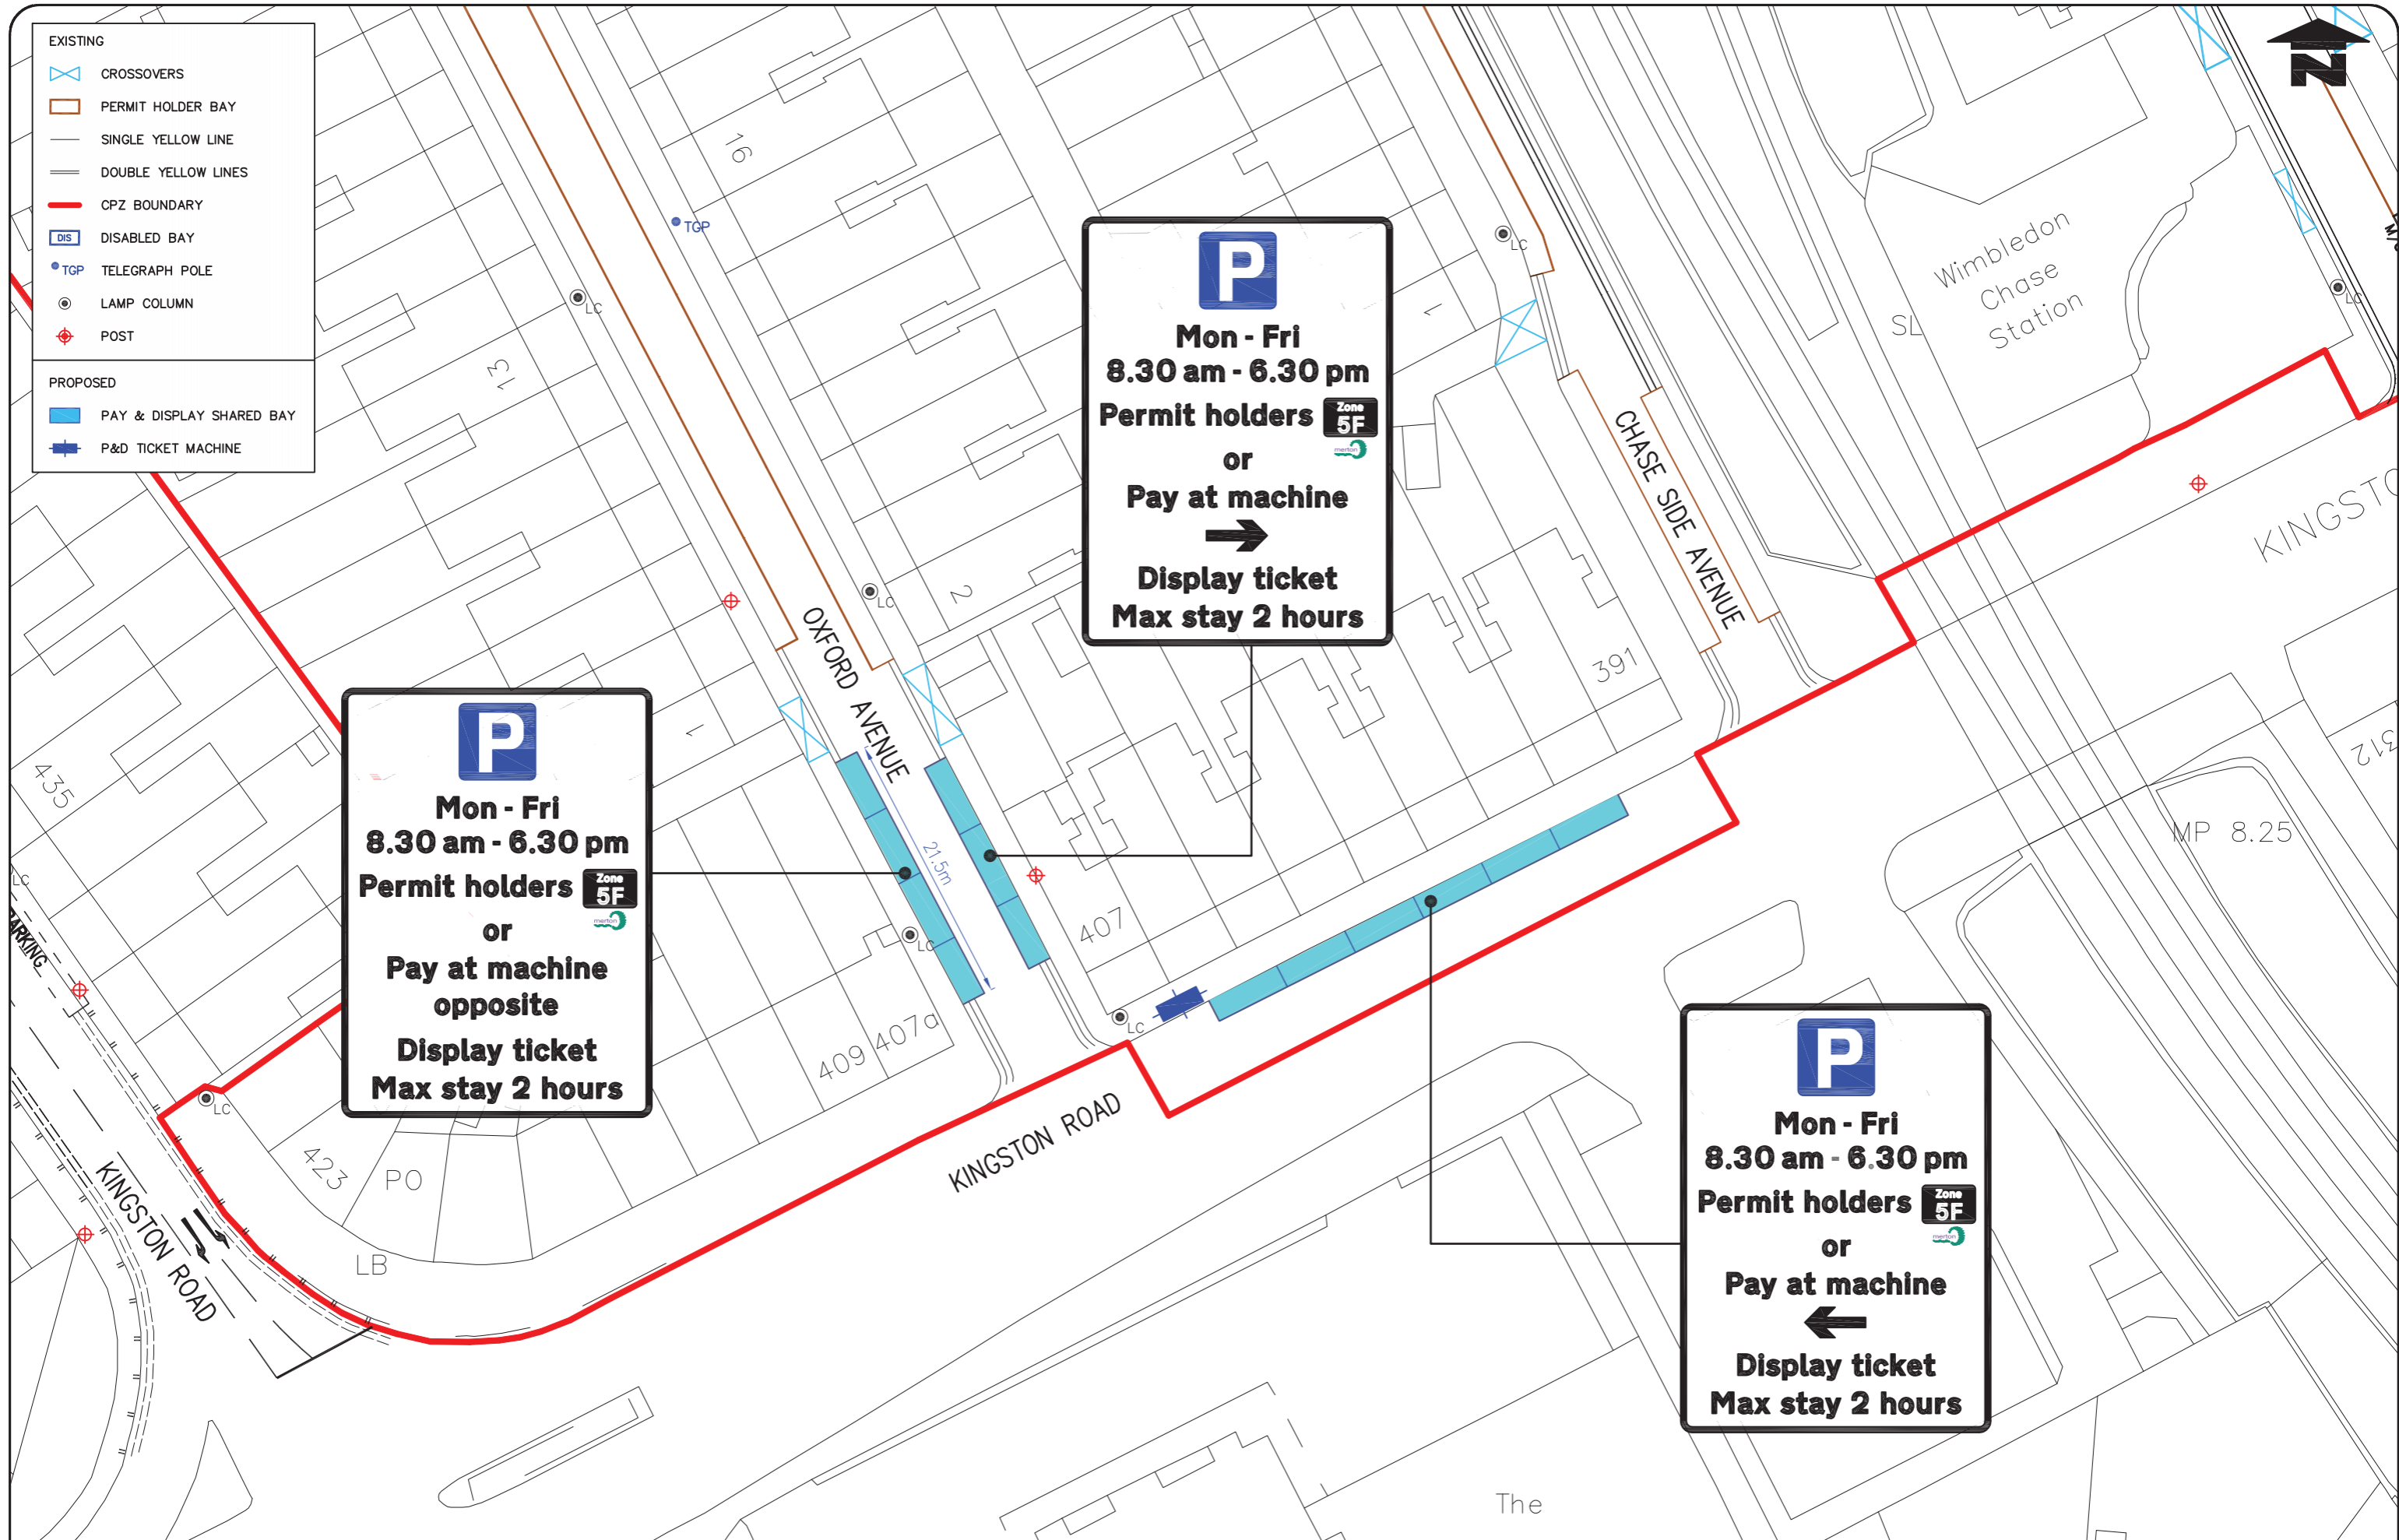

Paul Atie, Merton Civic Centre, London Road, Morden, SM4 5DX

- EXISTING**
-  CROSSOVERS
 -  PERMIT HOLDER BAY
 -  SINGLE YELLOW LINE
 -  DOUBLE YELLOW LINES
 -  CPZ BOUNDARY
 -  DISABLED BAY
 -  TELEGRAPH POLE
 -  LAMP COLUMN
 -  POST
- PROPOSED**
-  PAY & DISPLAY SHARED BAY
 -  P&D TICKET MACHINE



P
Mon - Fri
8.30 am - 6.30 pm
Permit holders 
 or
Pay at machine

Display ticket
Max stay 2 hours

P
Mon - Fri
8.30 am - 6.30 pm
Permit holders 
 or
Pay at machine
opposite
Display ticket
Max stay 2 hours

P
Mon - Fri
8.30 am - 6.30 pm
Permit holders 
 or
Pay at machine

Display ticket
Max stay 2 hours

Reproduced from/based upon the Ordnance Survey's 1:1250 maps with the permission of the Controller of H.M.S.O., Crown Copyright Reserved. Unauthorised reproduction infringes Crown copyright © and may lead to prosecution or civil proceedings. London Borough of Merton 100019259 2014

IMPLEMENTATION OF PARKING AMENDMENTS
OXFORD AVENUE AND KINGSTON ROAD