

The Council will then be required to consider all representations prior to proceeding further.

A copy of the proposed TMO, a plan identifying the areas affected by the proposals and the Council's Statement of Reasons can be inspected at the Merton Link, Merton Civic Centre, London Road, Morden, Surrey, during the Council's normal office hours Monday to Friday, 9am to 5pm. These documents can also be inspected at Wimbledon Library. Alternatively, this information can be viewed on our website using the following link [www.merton.gov.uk/w5\\_review](http://www.merton.gov.uk/w5_review).

The result of this consultation along with officers' recommendations will be presented in a report to Street Management Advisory Committee and/or the Cabinet Member for Environmental Sustainability and Regeneration. Once a decision is made you will be informed accordingly.

Please note that responses to any representations received will not be made until a final decision is made. If you require further information, you may contact Warren French directly on 020 8545 3208 or email [warren.french@merton.gov.uk](mailto:warren.french@merton.gov.uk).

# Controlled Parking Zone (CPZ) Zone W5 Review



ISSUE DATE : 25 JUNE 2010

Merton - Putting you first

## Dear Resident/Business

The purpose of this leaflet is to let you know the outcome of the informal consultation carried out in October/ November 2009, and to inform you of the Council's decision on the proposed parking measures for 'W5' Controlled Parking Zone (CPZ).

The consultation resulted in a response rate of 12.3%. For the collated results on a road-by-road basis, for all questions, please see the enclosed table.

QUESTIONS	ZONE W5		
	YES %	NO %	UNSURE %
Q2. Are you satisfied with operation of the 'W5' CPZ?	79.3	10.3	10.4
Q3. Do you feel that the days need changing to Mon - Fri?	27.6	65.5	6.9
Q4. Do you feel that the days need to be changed?	17.2	69	13.8

After analysing the returned questionnaires and taking note of your views, the results and officers' recommendations were reported to the Cabinet Member for Planning & Traffic Management and the Street Management Advisory Committee on 12 January 2010. In view of the consultation responses, the Council has decided to proceed with a formal consultation on the following proposed measures as shown on the plan overleaf (Z78/161/01 Rev A):

- To introduce pay and display shared-use bays in Fairlawn Road outside Dundonald Congregational Church, operational Monday to Saturday, between 8.30am and 6.30pm, with a maximum stay of two hours and no-return within two hours.
- To extend the existing permit holder bay in Dundonald Road between property nos. 19 and 21.
- To replace existing single yellow lines with double yellow lines in Dundonald Road and at its junctions with Cochrane Road, Goodenough Road and Caroline Road.
- To replace existing single yellow lines with double yellow lines in Dundonald Road between its junction with Caroline Road and the entrance to the Network Rail yard.

For details of the committee report and officers recommendations, please visit our website using the following link [www.merton.gov.uk/W5\\_review](http://www.merton.gov.uk/W5_review).

## WHAT HAPPENS NEXT

Statutory consultation is required prior to any decision to proceed to implementation. This is the legal part of the process and requires the introduction of Traffic Management Order (TMO), which will enable the Council to change and enforce traffic or parking regulations. The statutory notice will be published in the London Gazette and one local newspaper circulated in the area. In addition to this, the Council will post Notices in the affected streets and deliver newsletters to local residents and traders.

The Notice informs residents and businesses in the affected area of the proposed measures and how members of the public can submit written representations regarding the proposals. Representations must be made in writing to: **Head of Street Scene and Waste, Merton Civic Centre, London Road, Morden, Surrey, SM4 5DX** by no later than **16 July 2010**, quoting reference **ES/SGE/W5\_REVIEW**.

### Dundonald Ward Councillors

**Councillor David Dean**  
Tel - 020 8542 2434  
Email: [david.dean@merton.gov.uk](mailto:david.dean@merton.gov.uk)

**Councillor Chris Edge**  
Tel - 020 8545 3396  
Email: [chris.edge@merton.gov.uk](mailto:chris.edge@merton.gov.uk)

**Councillor Suzanne Grocott**  
M - 07768 362370  
Email: [suzanne.grocott@merton.gov.uk](mailto:suzanne.grocott@merton.gov.uk)

### Request for document translation







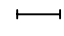








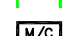



**ZONE W5 REVIEW**  
If you need any part of this document explained in your language, please tick box and contact us either by writing or by phone using our contact details below.


- Albanian Nëse ju nevojitet ndonjë pjesë e këtyj dokumenti e shpjeguar në gjuhën amtare ju lutemi shenojeni kutinë dhe na kontaktoni duke na shkruar ose telefononi duke përdorur detajet e mëposhtme.
- Bengali এই তথ্যের কোনো অংশ আপনার নিজ ভাষায় বুঝতে চাইলে, দয়া করে বাস্তবিকতে (বেঙ্গলী) টিক চিহ্ন দিন এবং যিচি লিখুন বা ফোন করে আমাদের সাথে যোগাযোগ করুন। যিচি যোগাযোগের বিবরণ দেওয়া হয়েছে।
- French Si vous avez besoin que l'on vous explique une partie de ce document dans votre langue, cochez la case et contactez-nous par courrier ou par téléphone à nos coordonnées figurant ci-dessous.
- Korean 만일 본 서류의 어떤 부분이라도 귀하의 모국어로 설명된 것이 필요하다면, 상자속에 표시를 하고 우리에게 전화나 서신으로 연락하십시오.
- Polish Aby otrzymać część tego dokumentu w polskiej wersji językowej proszę zaznaczyć kwadrat i skontaktować się z nami drogą pisemną lub telefoniczną pod poniżej podanym adresem lub numerem telefonu.
- Portuguese Caso você necessite qualquer parte deste documento explicada em seu idioma, favor assinalar a quadricula respectiva e contatar-nos por escrito ou por telefone usando as informações para contato aqui fornecidas.
- Somali Haddii aad u baahan tahay in qayb dukaameentigan ka mid ah laguugu sharxo luqaddaada, fadlan sax ku calaamadee sanduuqa oo nagula soo xiriir warqad ama telefoon adigoo isticmaalaya macluumaadka halkaan hoose ku yaalla.
- Spanish Si desea que alguna parte de este documento se traduzca en su idioma, le rogamos marque la casilla correspondiente y que nos contacte bien por escrito o telefónicamente utilizando nuestra información de contacto que encontrará más abajo.
- Tamil இது போன்ற ஆவணத்தின் ஒரு பகுதியை உங்களின் மொழியில் விளக்கவேண்டும், எனக்குள் குறிப்பிட்ட பகுதியைத் தேர்வு செய்து, கீழ்க்கண்ட முகவரிக்கு எழுதப்படுகின்ற அல்லது தொலைபேசி மூலம் தொடர்பு கொள்ளுங்கள்.
- Urdu اگر آپ اس دستاویز کے کسی حصے کو اپنی زبان میں سمجھنا چاہتے ہیں تو، براہ کرم اس جگہ پر نشان لگائیں اور ہمیں لکری یا فون پر رابطہ کرنے کے لیے یہاں پر دیئے گئے پتے یا فون نمبر پر رابطہ کریں۔

Large print     Braille     Audiotape

Your contact:  
Name..... Warren French, Merton  
Address..... Civic Centre, London  
..... Road, Morden, SM4 5DX  
Telephone.....

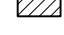**KEY**

-  Crossovers
-  Illegally footway crossing (Dropped Kerb Required)
-  Existing Permit Holder Bay
-  Existing Pay & Display Shared Bay
-  Existing Pay & Display Only Bay
-  Existing Motorcycle Bay Only
-  Existing Disabled Bay
-  Access Protection Bars
-  Lamp Column
-  Post
-  TGP Telegraph Pole
-  P&D Ticket Machine
-  CPZ Boundary
-  Single Yellow Line
-  Double Yellow Line
-  Proposed Permit Holder Bay
-  Proposed Pay & Display Shared Bay
-  Proposed Pay & Display Only Bay
-  Proposed Parking Bay Reduction

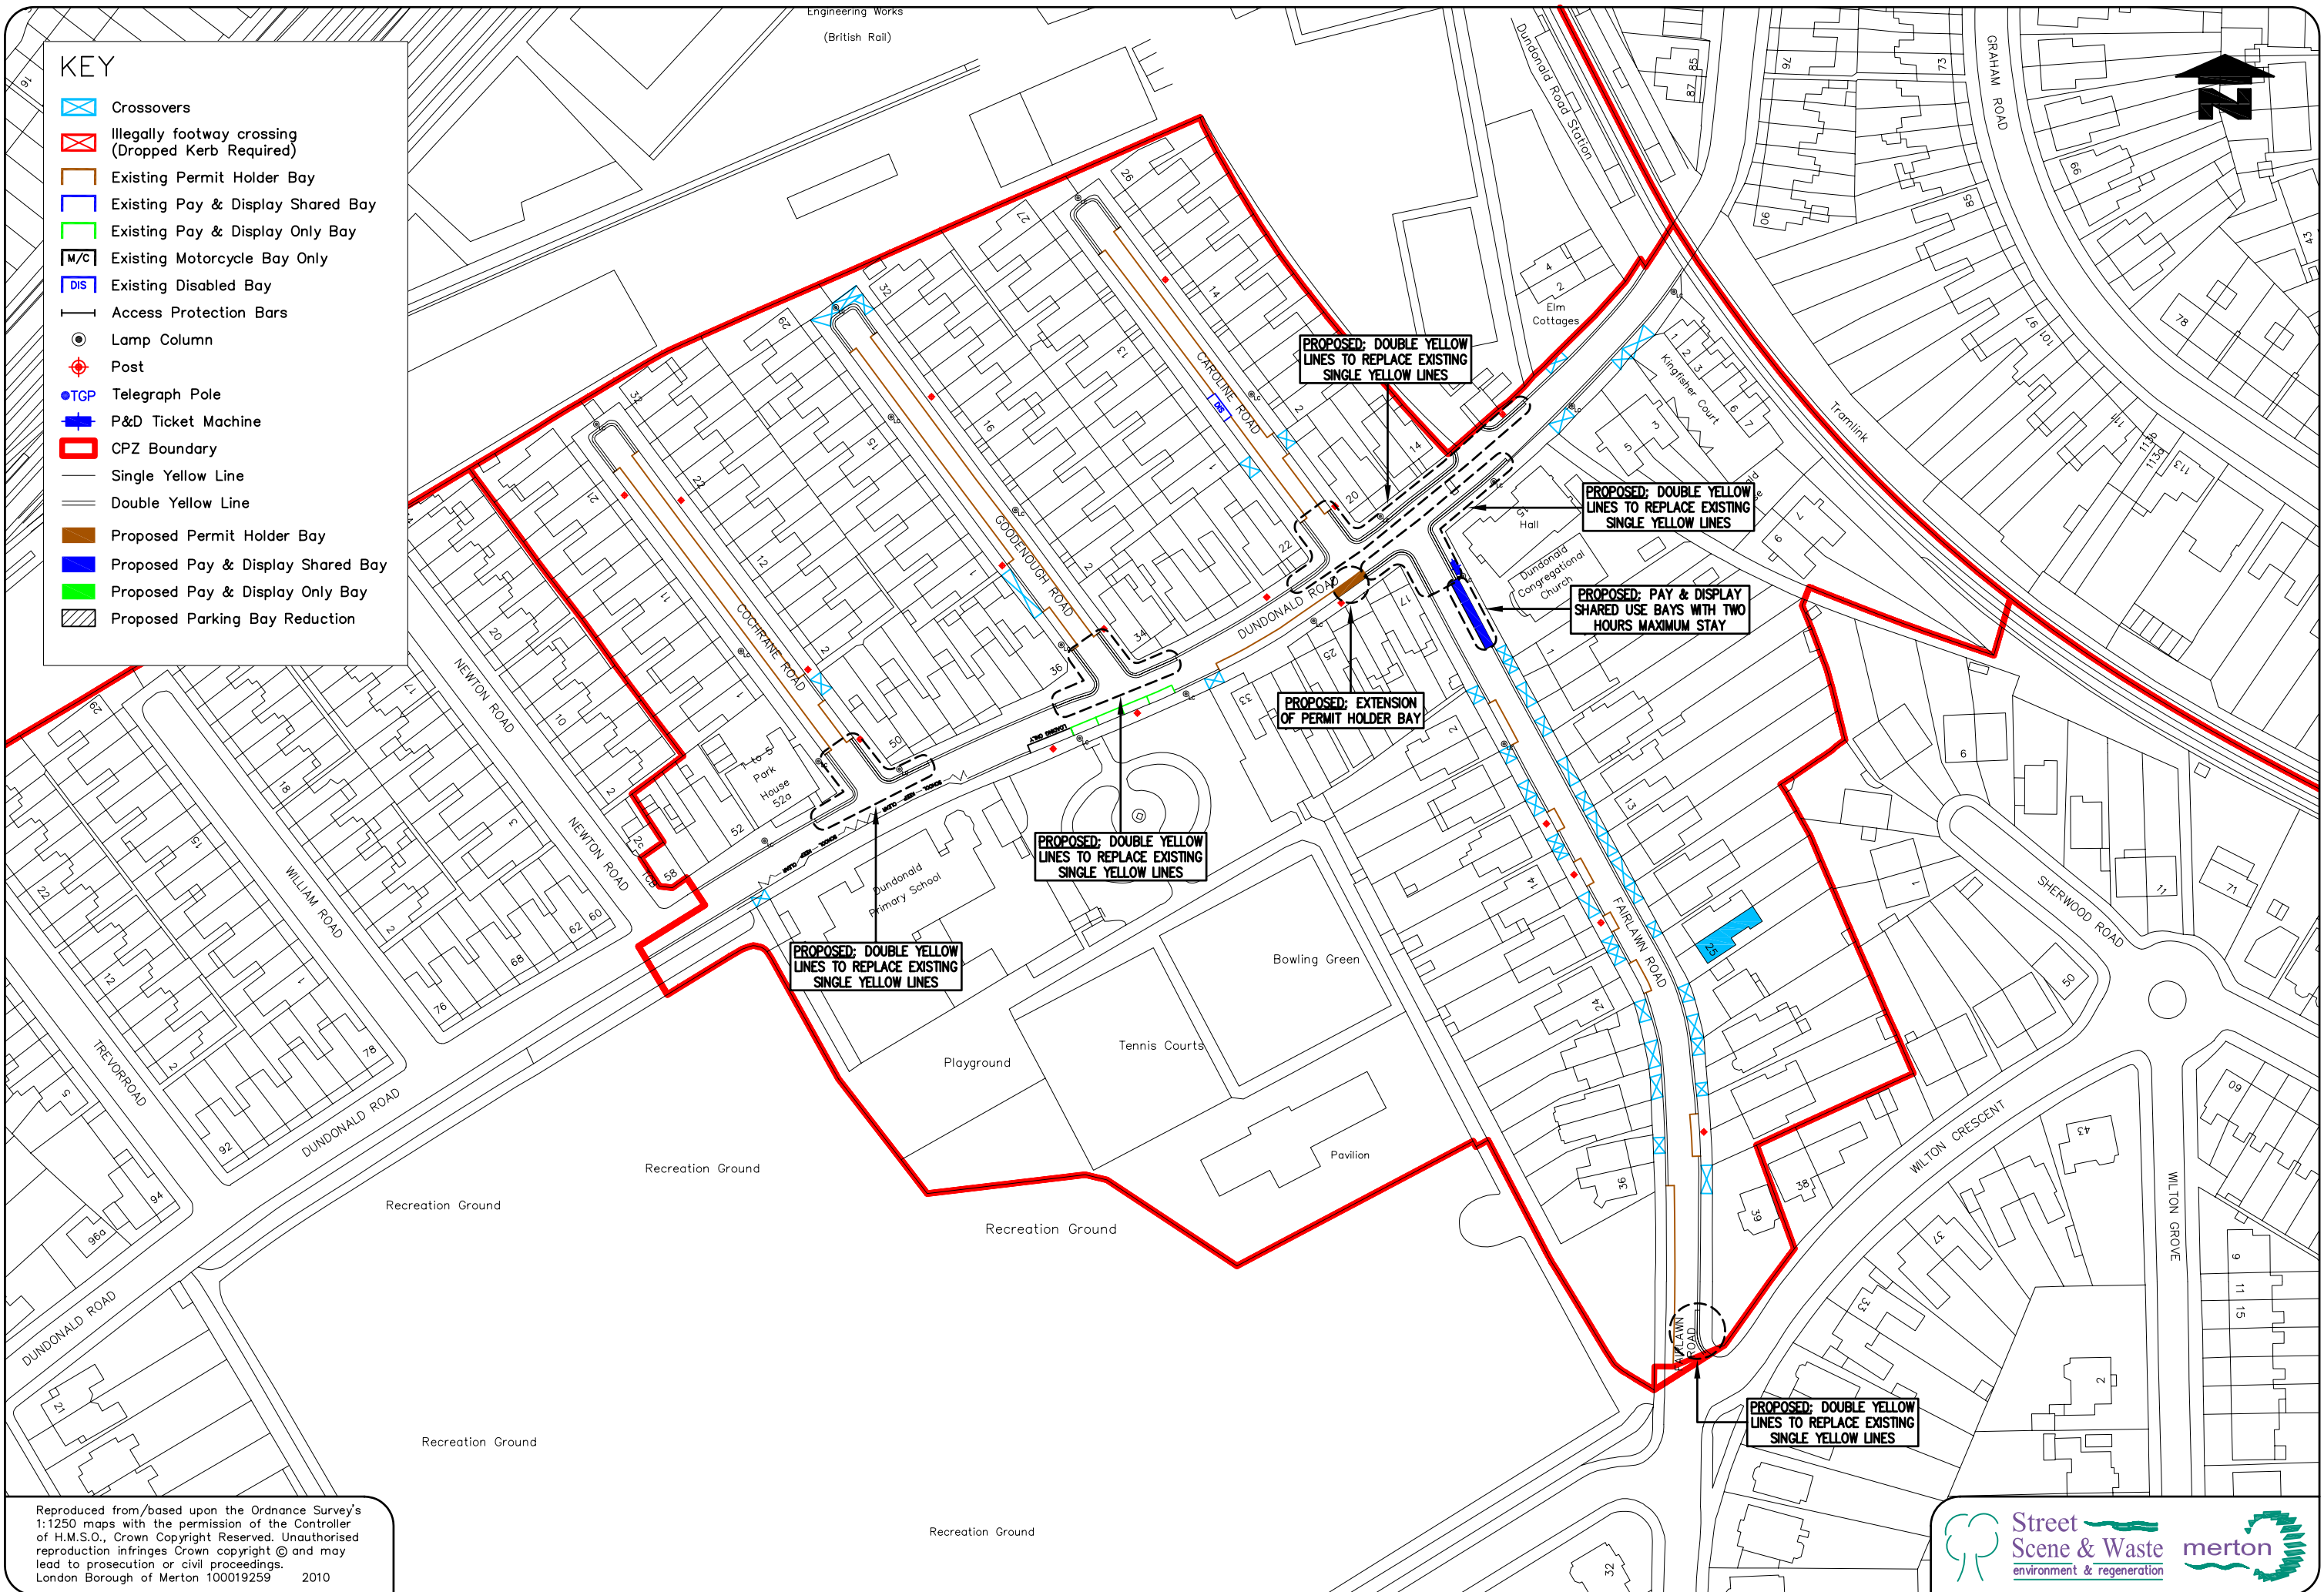

Reproduced from/based upon the Ordnance Survey's 1:1250 maps with the permission of the Controller of H.M.S.O., Crown Copyright Reserved. Unauthorised reproduction infringes Crown copyright © and may lead to prosecution or civil proceedings. London Borough of Merton 100019259 2010

