


KEY

- EXISTING**
- CROSSOVERS
 - CROSSOVER NOT IN USE
 - PERMIT HOLDER BAY
 - PAY & DISPLAY SHARED BAY
 - PAY & DISPLAY ONLY BAY
 - CAR CLUB BAY
 - DISABLED BAY
 - LAMP COLUMN
 - POST
 - TELEGRAPH POLE
 - P&D TICKET MACHINE
 - EXISTING CPZ
 - SINGLE YELLOW LINE
 - DOUBLE YELLOW LINE
- PROPOSED CPZ**
- PERMIT HOLDER BAY
 - PAY & DISPLAY SHARED BAY
 - PAY & DISPLAY ONLY BAY
 - CPZ BOUNDARY
 - PROPOSED SINGLE YELLOW LINE
 - PROPOSED DOUBLE YELLOW LINE
- PROPOSED OUTSIDE CPZ**
- DOUBLE YELLOW LINES

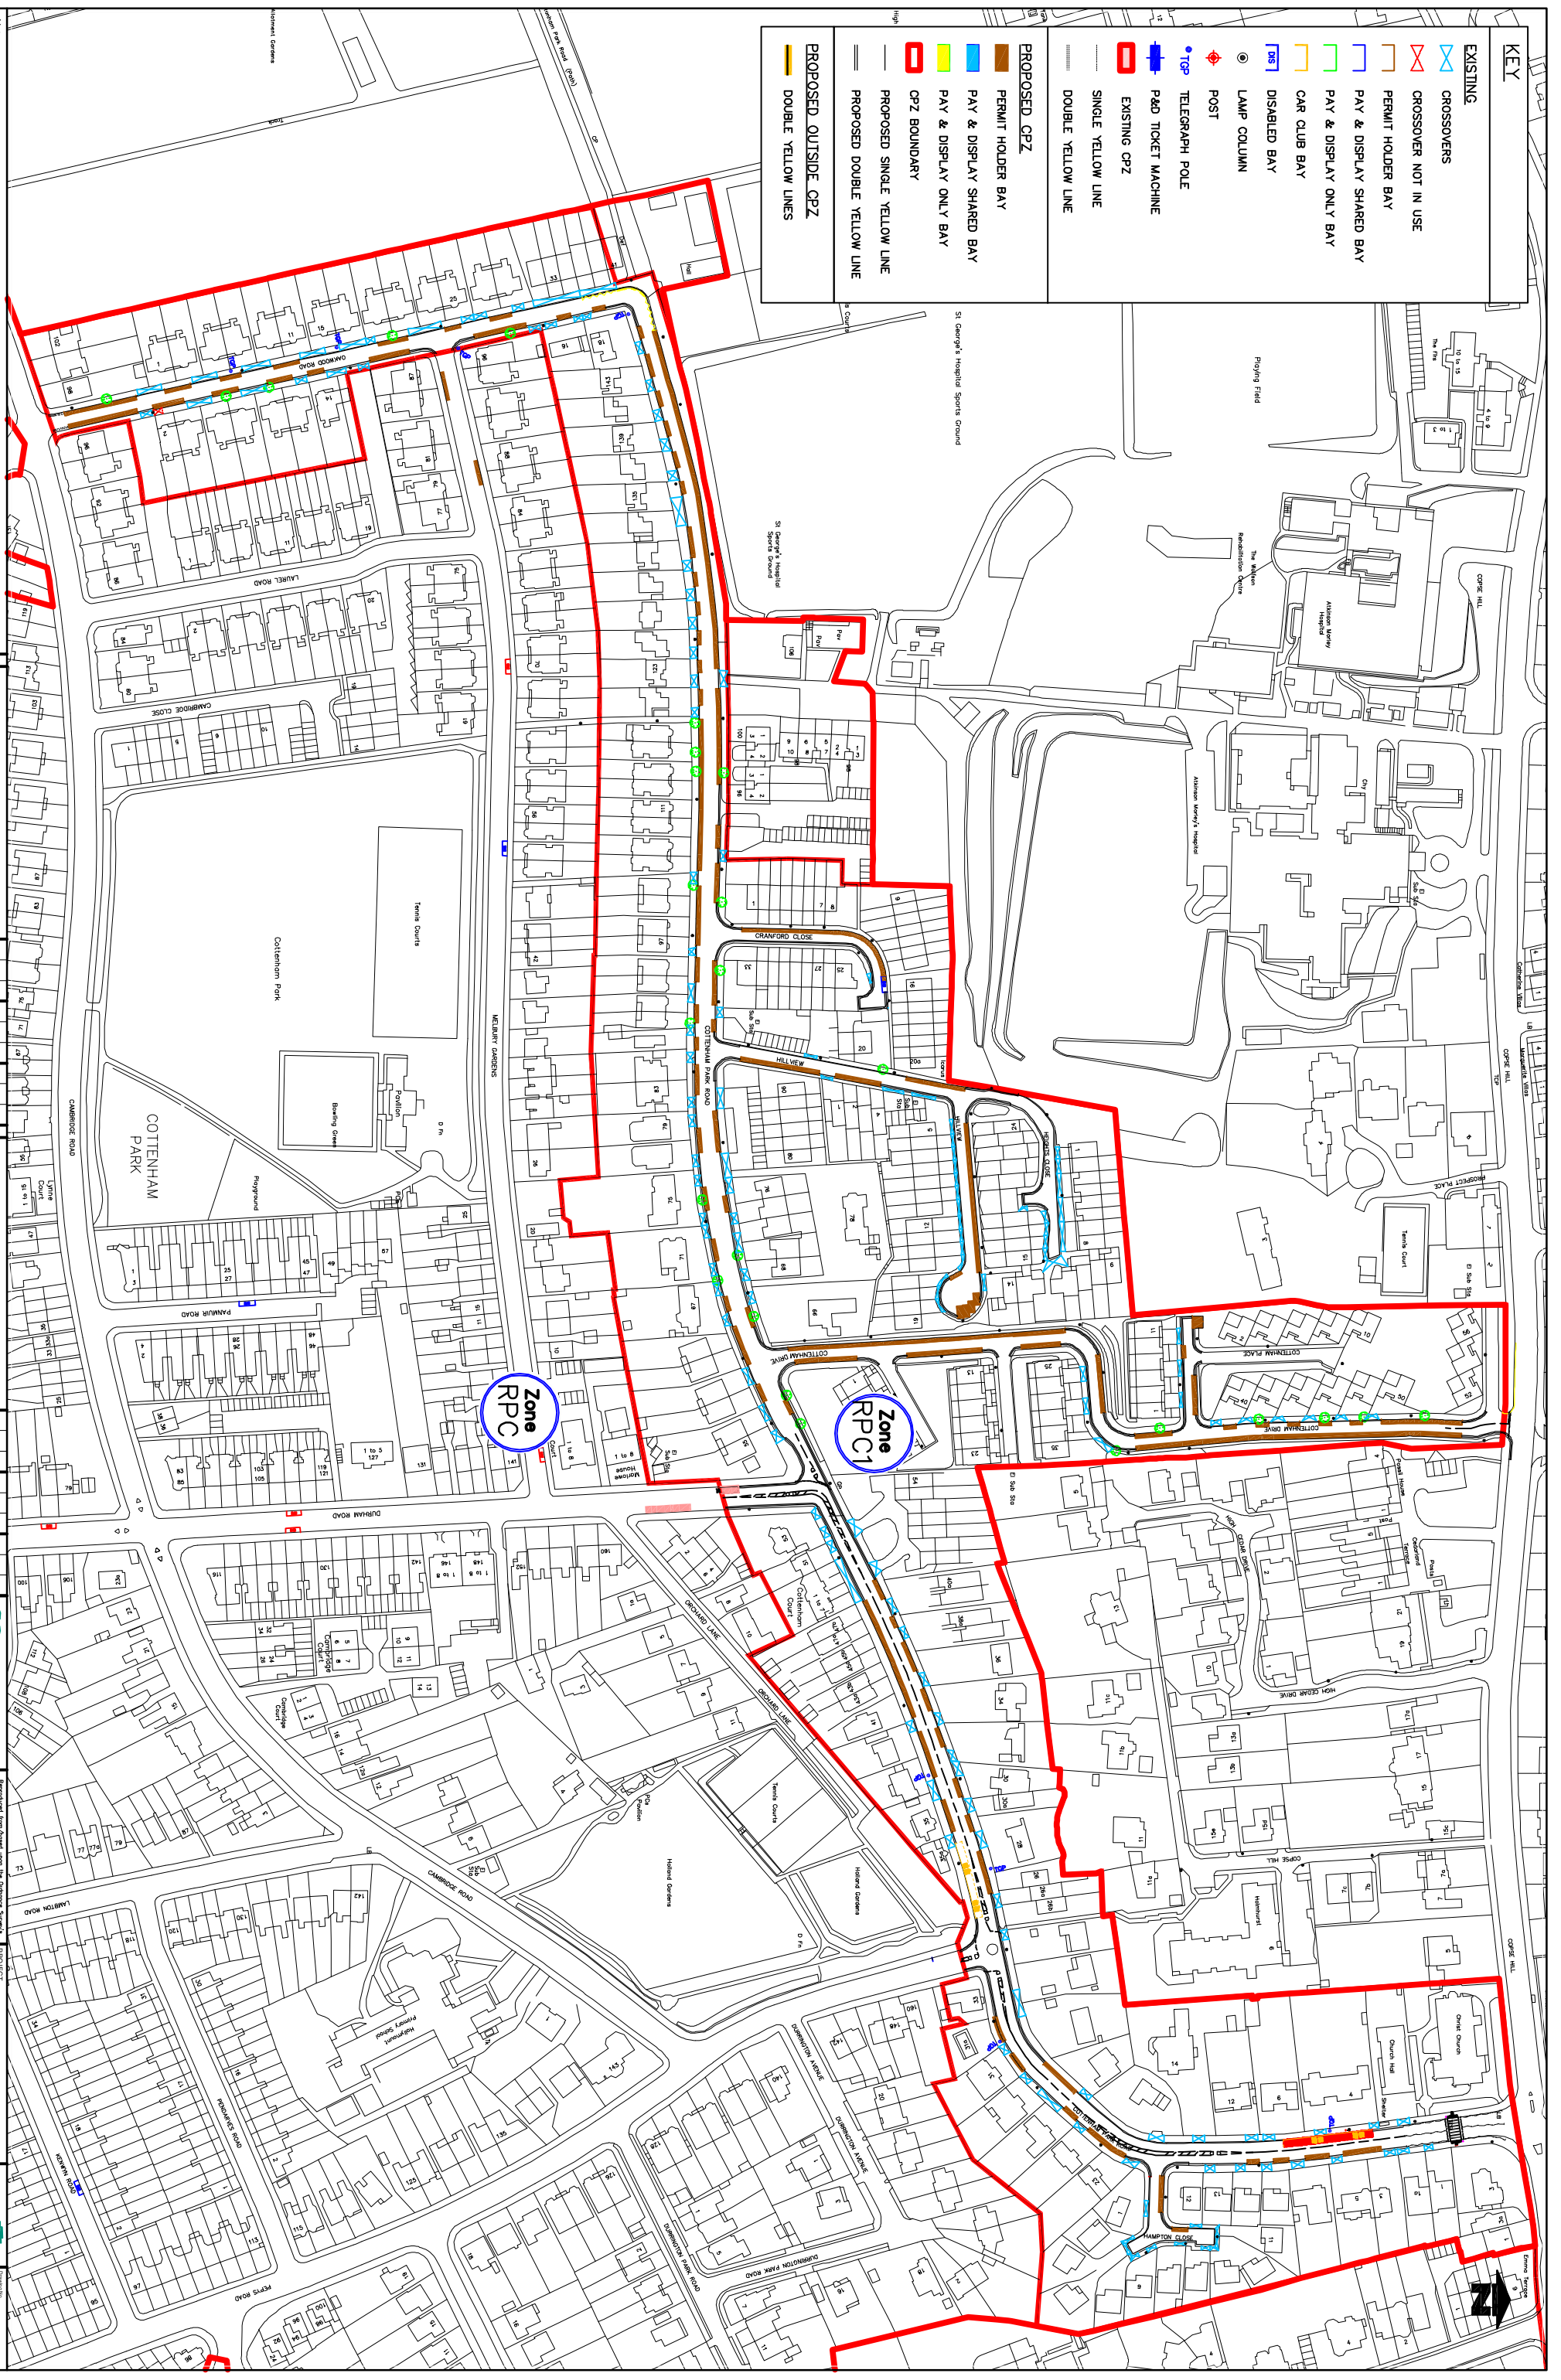

Notes
Do not scale from this drawing

<p>Street Scene & Waste Environment & Regeneration</p>	<p>Proposed from/used upon the proposed scheme of the Cottenham Park Road Area. The proposed scheme is subject to the approval of the Council and any necessary amendments to the scheme and any other relevant documents.</p>
<p>TRAFFIC & HIGHWAYS</p>	<p>DATE: 1 Feb 2011</p>
<p>PRODUCT: Controlled Parking Zones (CPZs)</p>	<p>TITLE: Cottenham Park Road Area (RPC1)</p>
<p> Merton Civic Centre London Road Merton, London SW14 5DX www.merton.gov.uk </p>	<p> PROJECT NO: Z78-212-02 CONSULTATION: Formal Consultation DATE: N.T.S. </p>