


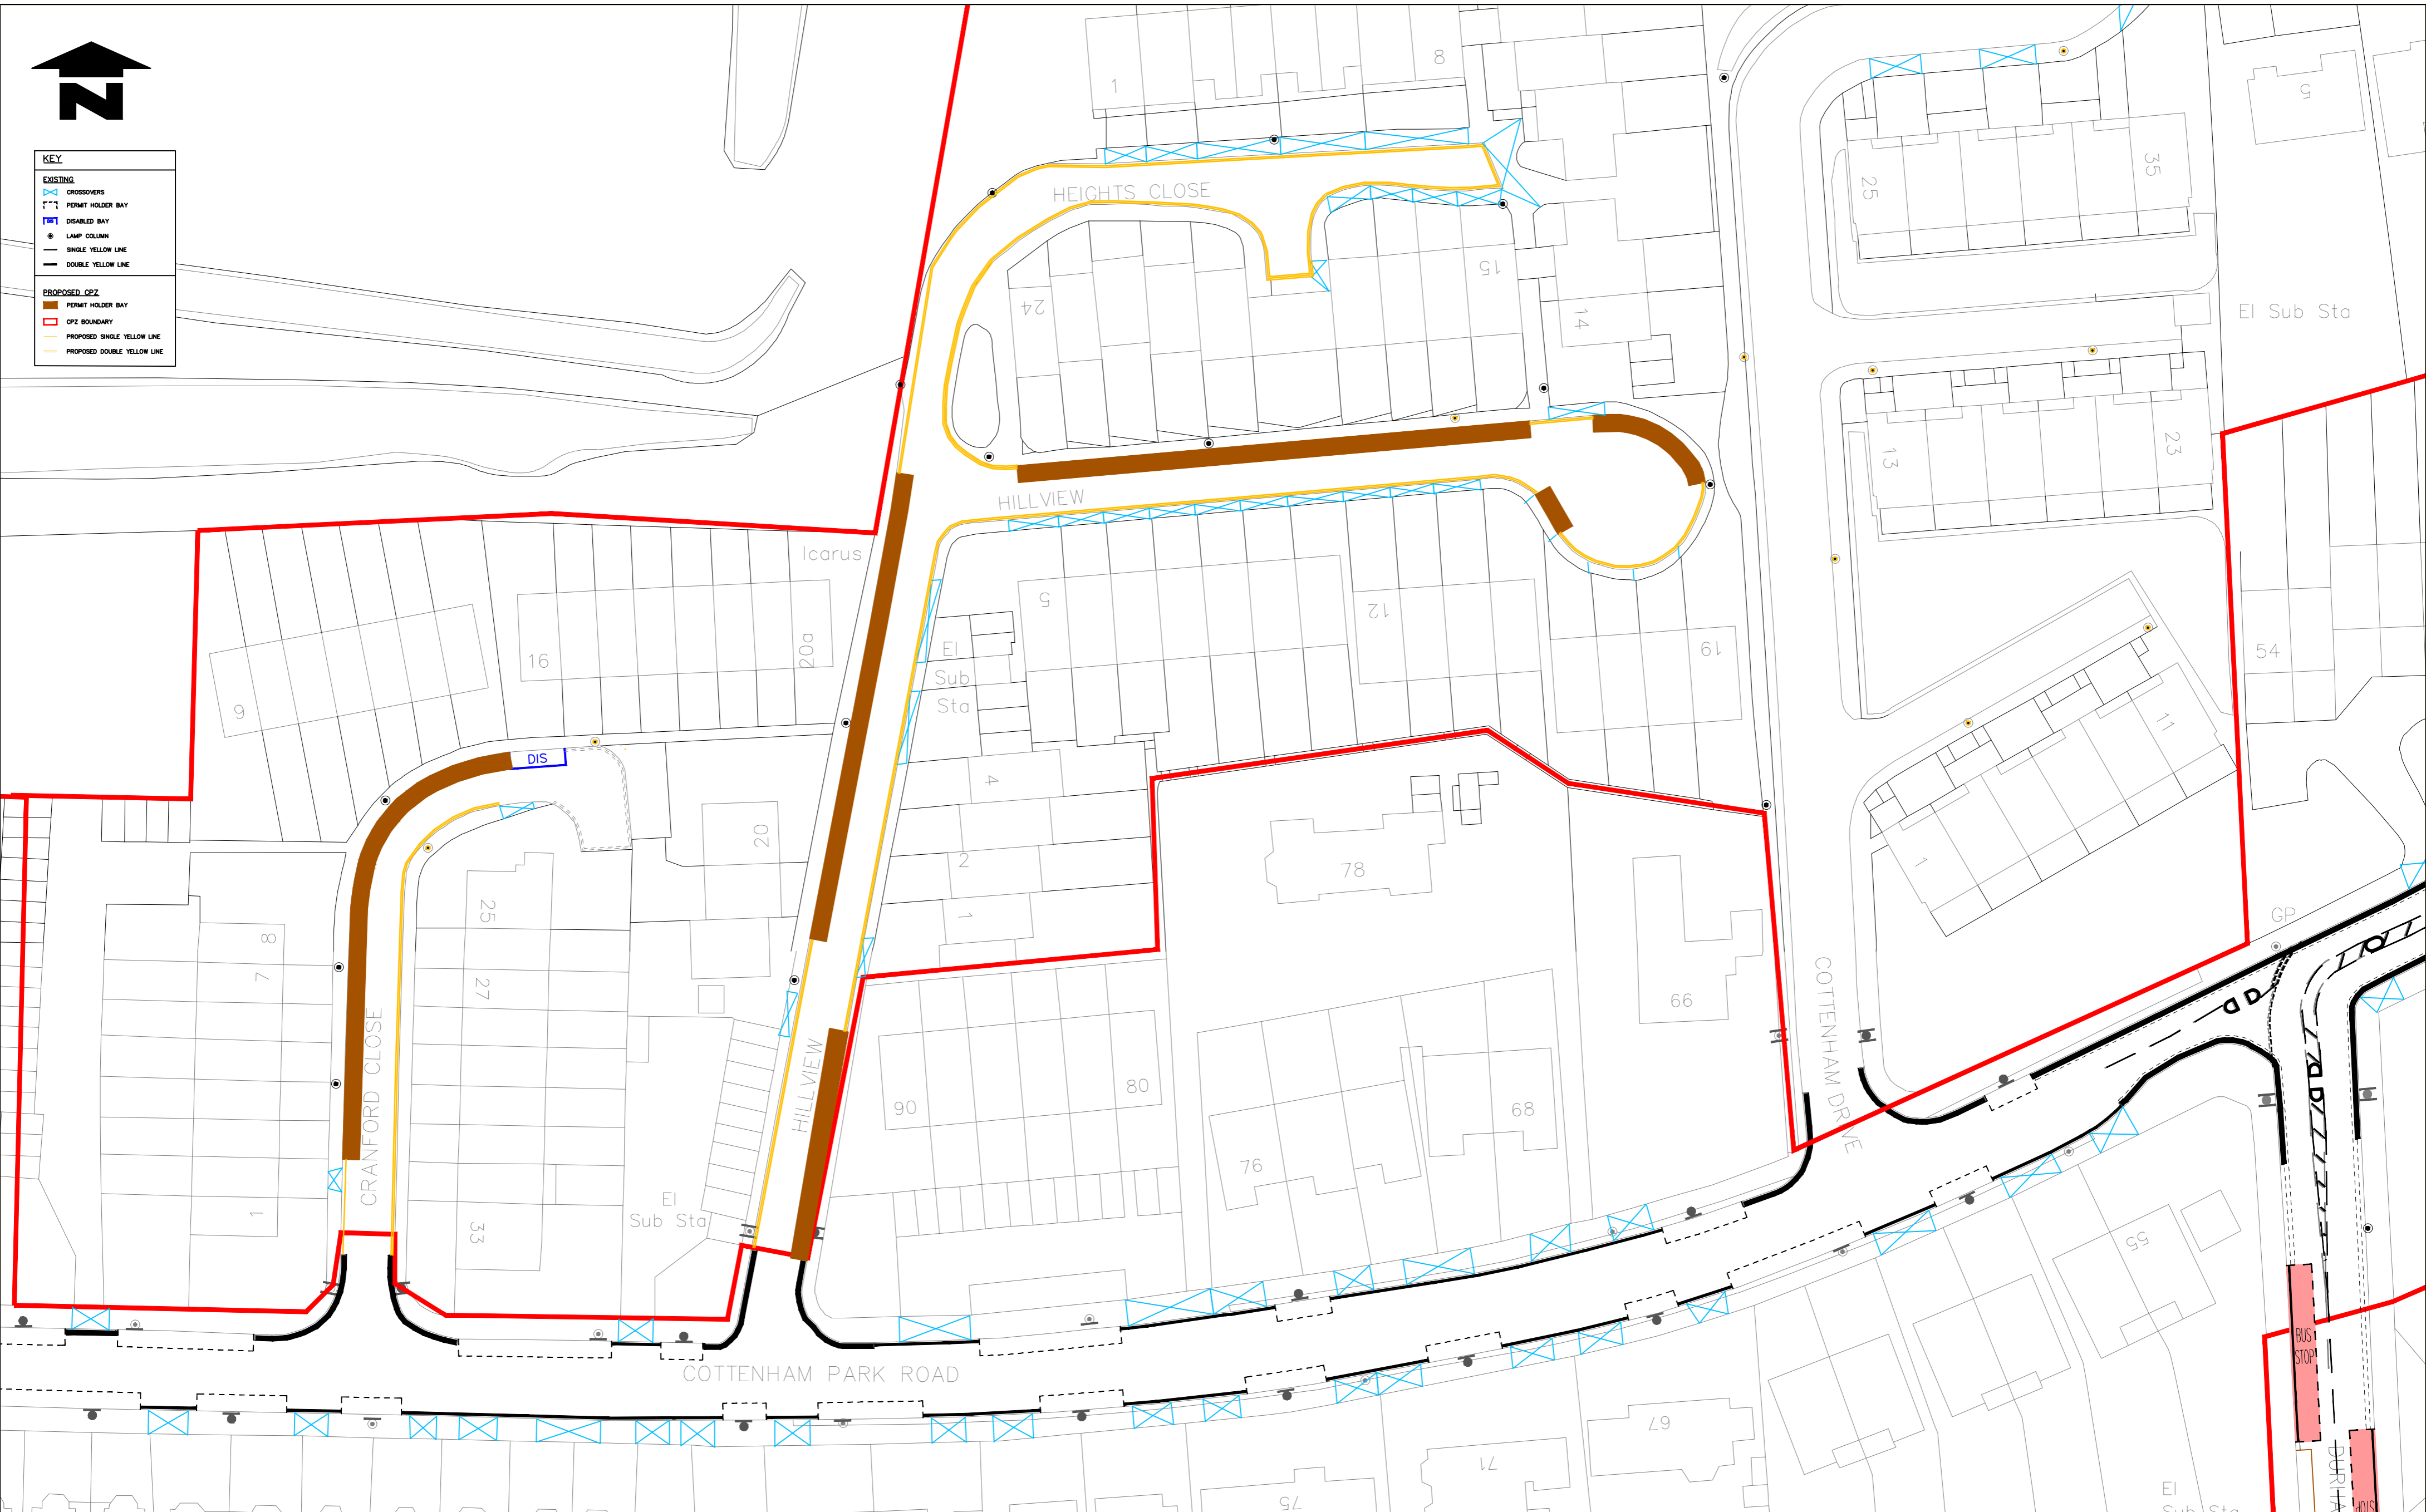

KEY	
EXISTING	
	CROSSOVERS
	PERMIT HOLDER BAY
	DISABLED BAY
	LAMP COLUMN
	SINGLE YELLOW LINE
	DOUBLE YELLOW LINE
PROPOSED CPZ	
	PERMIT HOLDER BAY
	CPZ BOUNDARY
	PROPOSED SINGLE YELLOW LINE
	PROPOSED DOUBLE YELLOW LINE



Notes
 Do not RESIDENT IN FAVOUR OF CPZ
 RESIDENT OBJECTION TO CPZ

Rev	Revisions	Drawn	Sig.	Date	Chkd.	Sig.	Date	App.	Sig.	Date

Sustainable Communities
 environment & regeneration

TRAFFIC & HIGHWAYS

Reproduced from/based upon the Ordnance Survey's 1:1250 maps with the permission of the Controller of H.M.S.O., Crown Copyright Reserved. Unauthorised reproduction infringes Crown copyright and may lead to prosecution or civil proceedings. London Borough of Merton 100019259 2005

Drawn by TJ	Sig.	Date 07 May 2020
Checked by	Sig.	Date
Approved by	Sig.	Date

PROJECT
 Controlled Parking Zones (CPZ's)

TITLE
 CRANFORD RISE AND HILL VIEW

merton

Merton Civic Centre
 London Road
 Morden, Surrey
 SM4 5DX
 www.merton.gov.uk

Drawing No. Z78-366-01
 Revision -
 Classification CONSULTATION
 Scale 1:500