



KEY

PROPOSED

- PERMIT HOLDER BAY
- PAY & DISPLAY ONLY BAY
- SHARED USE BAY
- SINGLE YELLOW LINE
- DOUBLE YELLOW LINE
- SIGNPOST
- PAY AND DISPLAY MACHINE
- CPZ BOUNDARY

EXISTING

- CROSSOVERS
- DISABLED BAY
- LAMP COLUMN

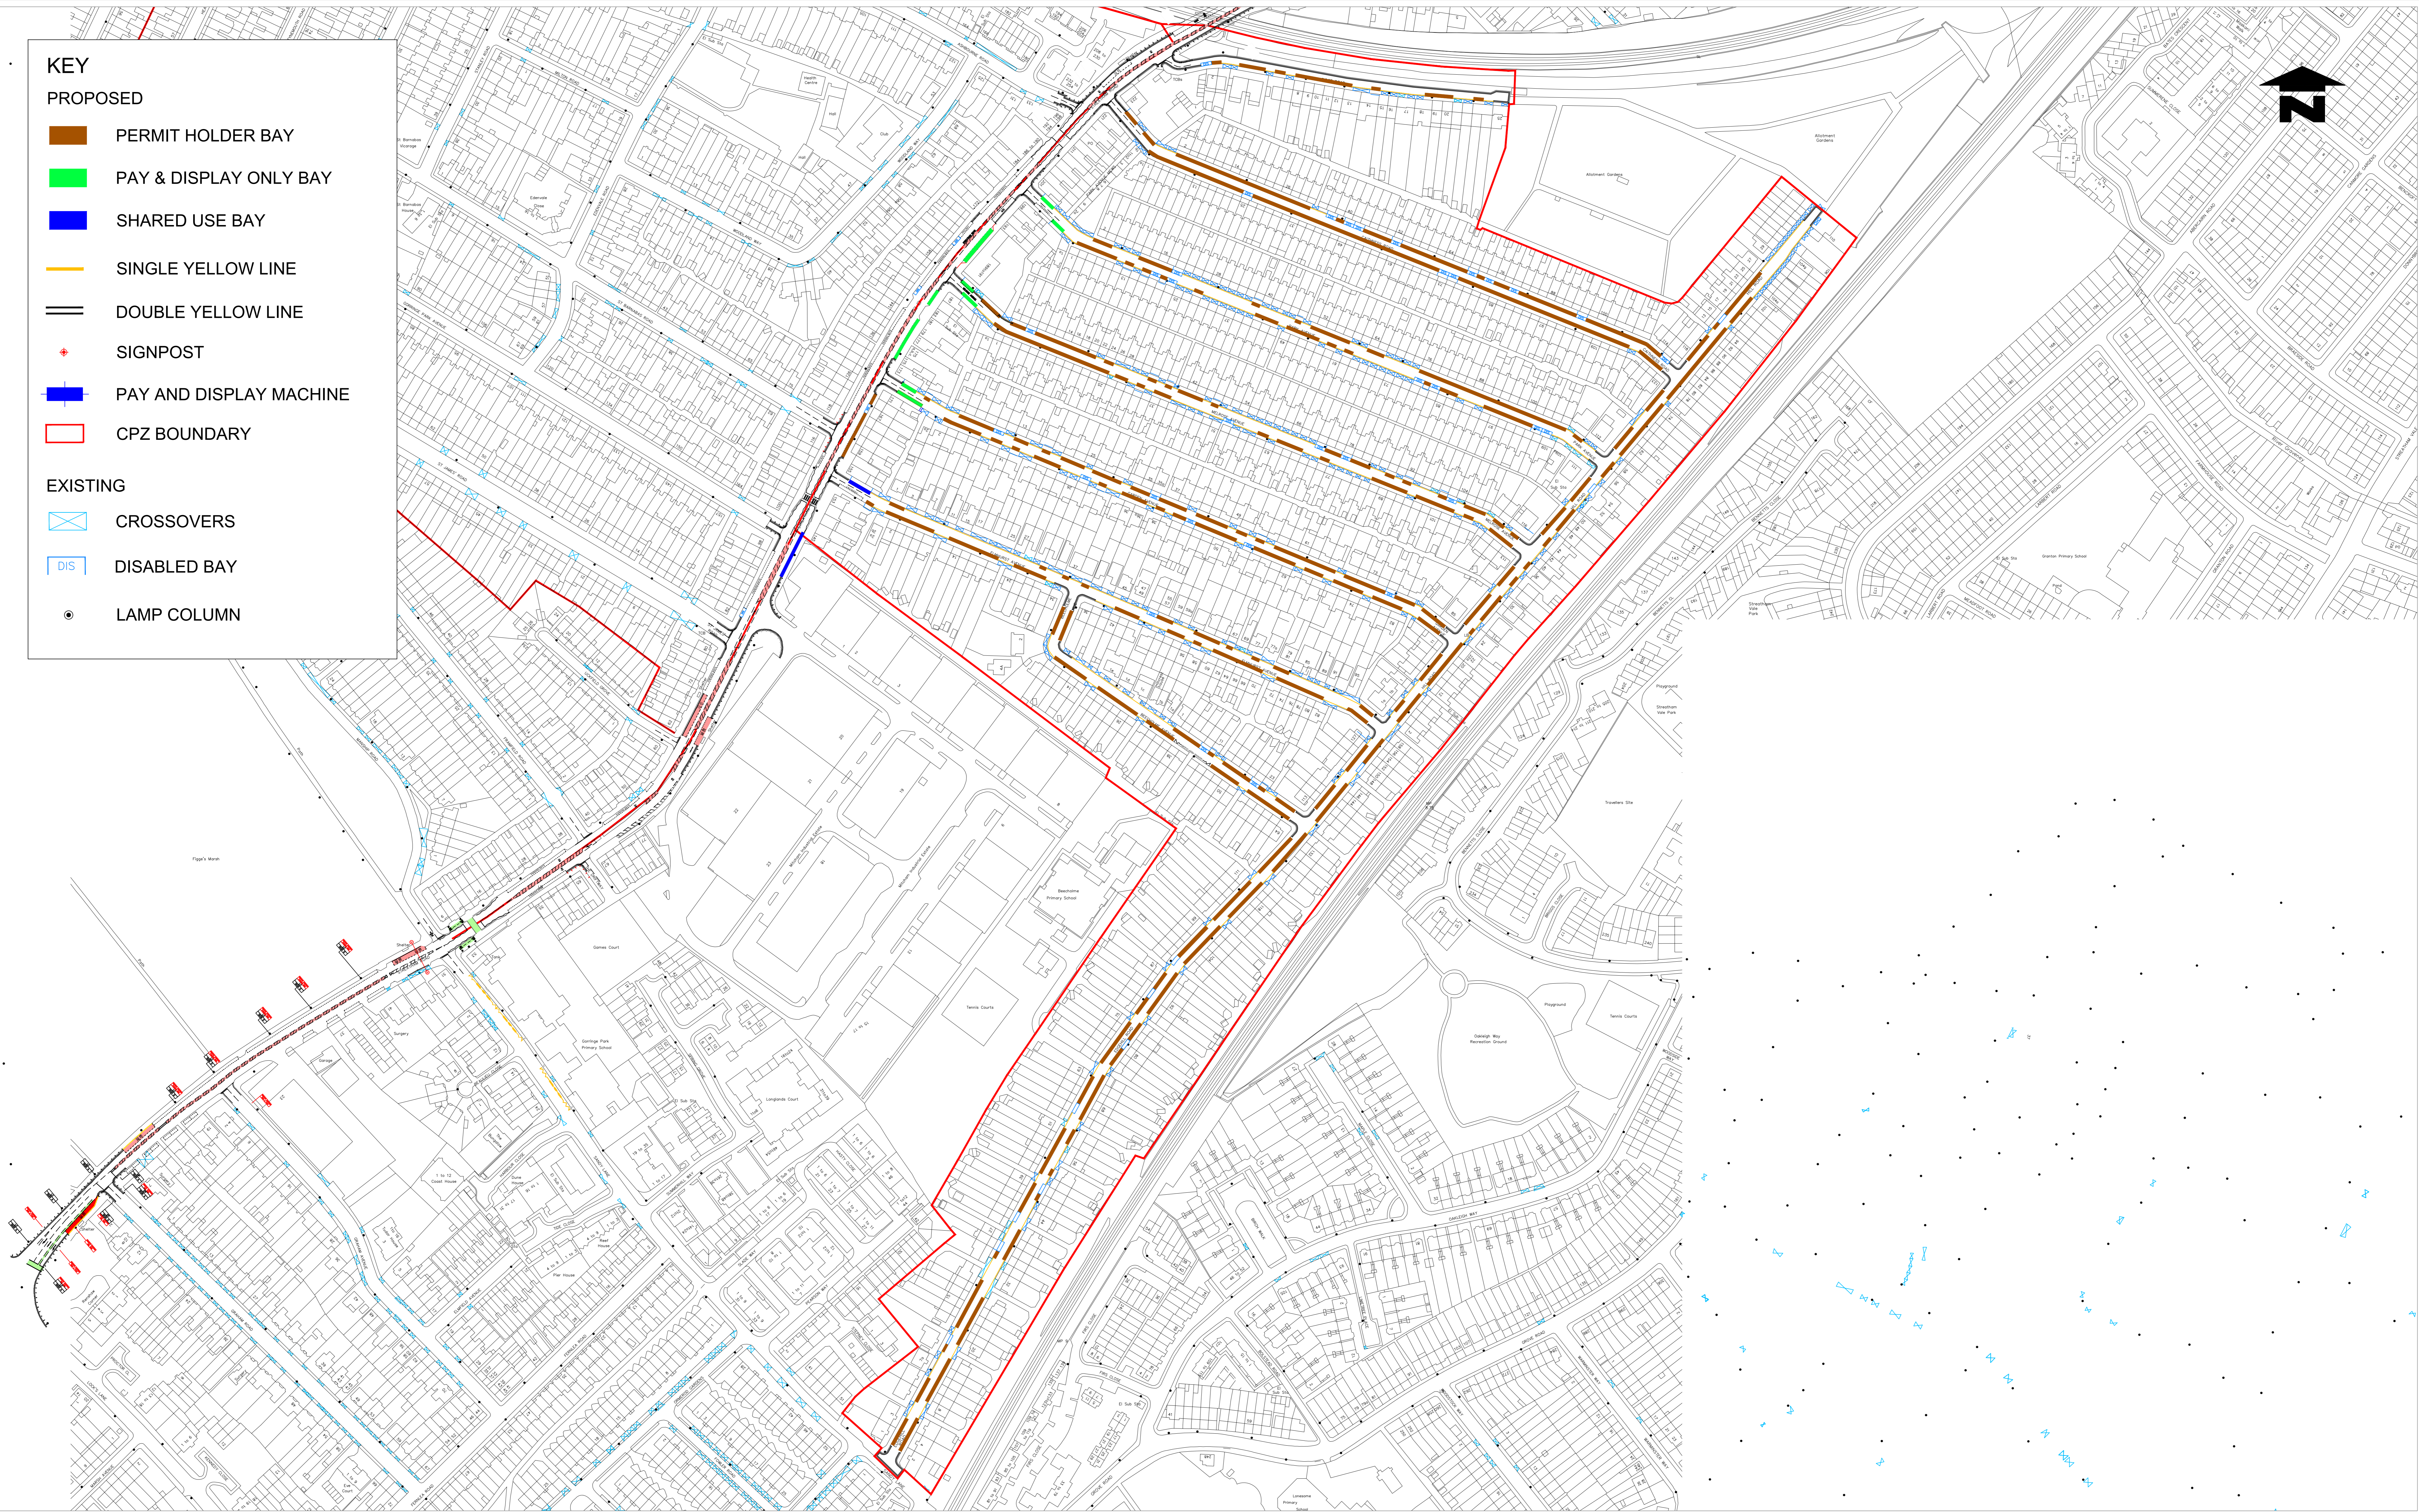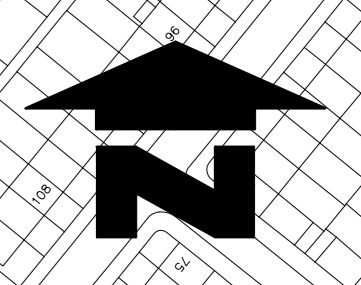

Notes
Do not scale from this drawing

Rev	Revisions	Drawn	Sig.	Date	Chkd.	Sig.	Date	App.	Sig.	Date

TRAFFIC & HIGHWAYS

Reproduced from/based upon the Ordnance Survey's 1:250 maps with the permission of the Controller of H.M.S.O., Crown Copyright Reserved. Unauthorized reproduction infringes Crown copyright and may lead to prosecution or civil proceedings. London Borough of Merton 100019259

Drawn by	TJ	Sig.		Date	May 2019
Checked by		Sig.		Date	
Approved by		Sig.		Date	

PROJECT
CONTROLLED PARKING ZONES

TITLE
GC3 EDGEHILL AREA SCHEME LAYOUT

Merton Civic Centre
London Road
Morden, Surrey
SM4 5DX
www.merton.gov.uk

Drawing No.	Z78-354-01
Revision	
Classification	CONSULTATION
Scale	N.T.S.