


Wimbledon Park Lake Plan
Lake base contours at 1000mm intervals

Wimbledon Park Lake Plan
Lake silt contours at 1000mm intervals

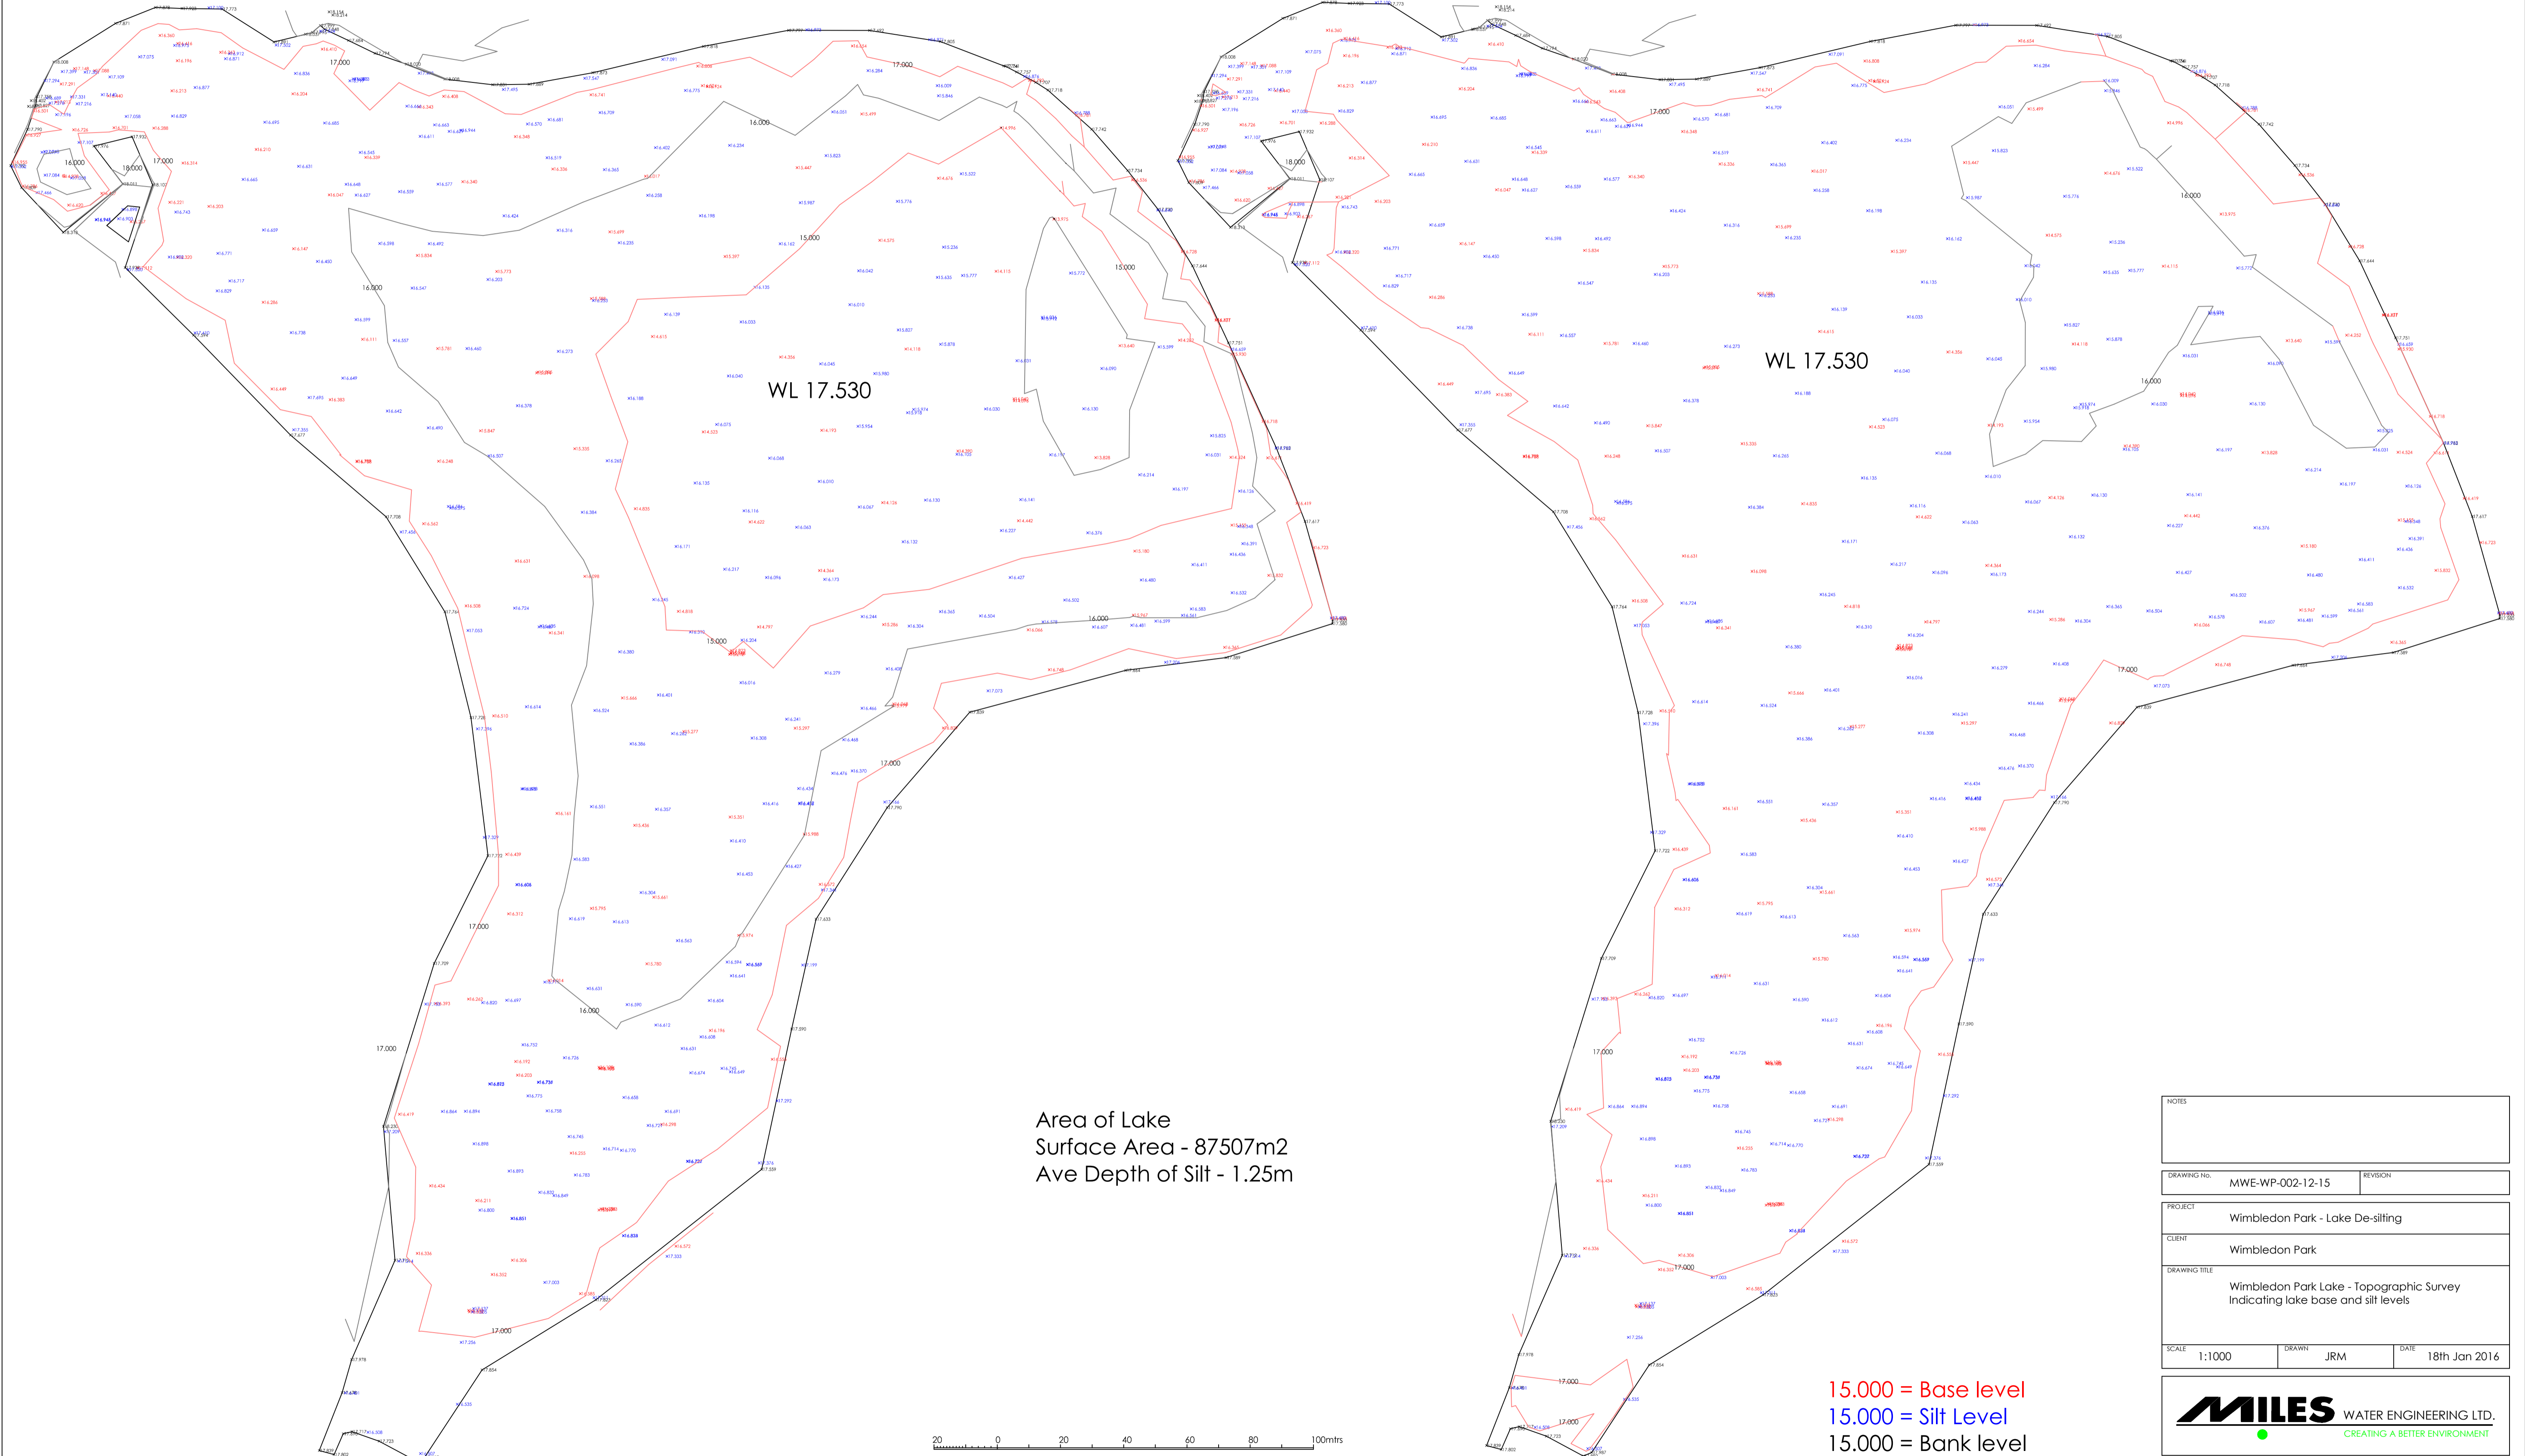

NOTES	
-------	--

DRAWING NO.	MWE-WP-002-12-15	REVISION	
-------------	------------------	----------	--

PROJECT	Wimbledon Park - Lake De-silting
---------	----------------------------------

CLIENT	Wimbledon Park
--------	----------------

DRAWING TITLE	Wimbledon Park Lake - Topographic Survey Indicating lake base and silt levels
---------------	--

SCALE	1:1000	DRAWN	JRM	DATE	18th Jan 2016
-------	--------	-------	-----	------	---------------



SCHOOL HOUSE FARM GREAT ASHFIELD BURY ST. EDMUNDS SUFFOLK IP31 3HJ	PHONE 01359 241781 FAX 01359 241781 e-mail contact@miles-water.com website www.miles-water.com
---	---

This drawing is the property of Miles Water Engineering Ltd. and cannot be passed to a third party without our permission