

CUT LINE - SHEET 2 ↑

CUT LINE - SHEET 1 ↓

CUT LINE - SHEET 1 ↓

CUT LINE - SHEET 2 ↑



PROPOSED: DOUBLE YELLOW LINES TO REPLACE EXISTING SINGLE YELLOW LINES

PROPOSED: CONVERSION OF A FREE BAY TO A CAR CLUB BAY

PROPOSED: CONVERSION OF FREE BAYS TO PAY AND DISPLAY SHARED USE BAYS WITH 2 HOURS MAXIMUM STAY


CPZ KEY			
	CROSSOVERS		LAMP COLUMN
	UNAUTHORISED CROSSOVER (DROPPED KERB REQUIRED)		POST
	EXIST PERMIT HOLDER BAY		TREE
	EXIST PAY & DISPLAY SHARED BAY		CPZ BOUNDARY
	EXIST PAY & DISPLAY BAY ONLY		SINGLE YELLOW LINE
	EXIST MOTORCYCLE BAY ONLY		DOUBLE YELLOW LINE
	EXIST DISABLED BAY		PROP PERMIT HOLDER BAY
	ACCESS PROTECTION BARS		PROP PAY & DISPLAY SHARED BAY
	P&D TICKET MACHINE		PROP PAY & DISPLAY ONLY BAY
	TELEGRAPH POLE		CARCLUB BAY

Reproduced from/based upon the Ordnance Survey's 1:1250 maps with the permission of the Controller of H.M.S.O., Crown Copyright Reserved. Unauthorised reproduction infringes Crown copyright © and may lead to prosecution or civil proceedings. London Borough of Merton 100019259 2009

ZONE 5F REVIEW - PROPOSED CHANGES

SHEET 1 OF 2



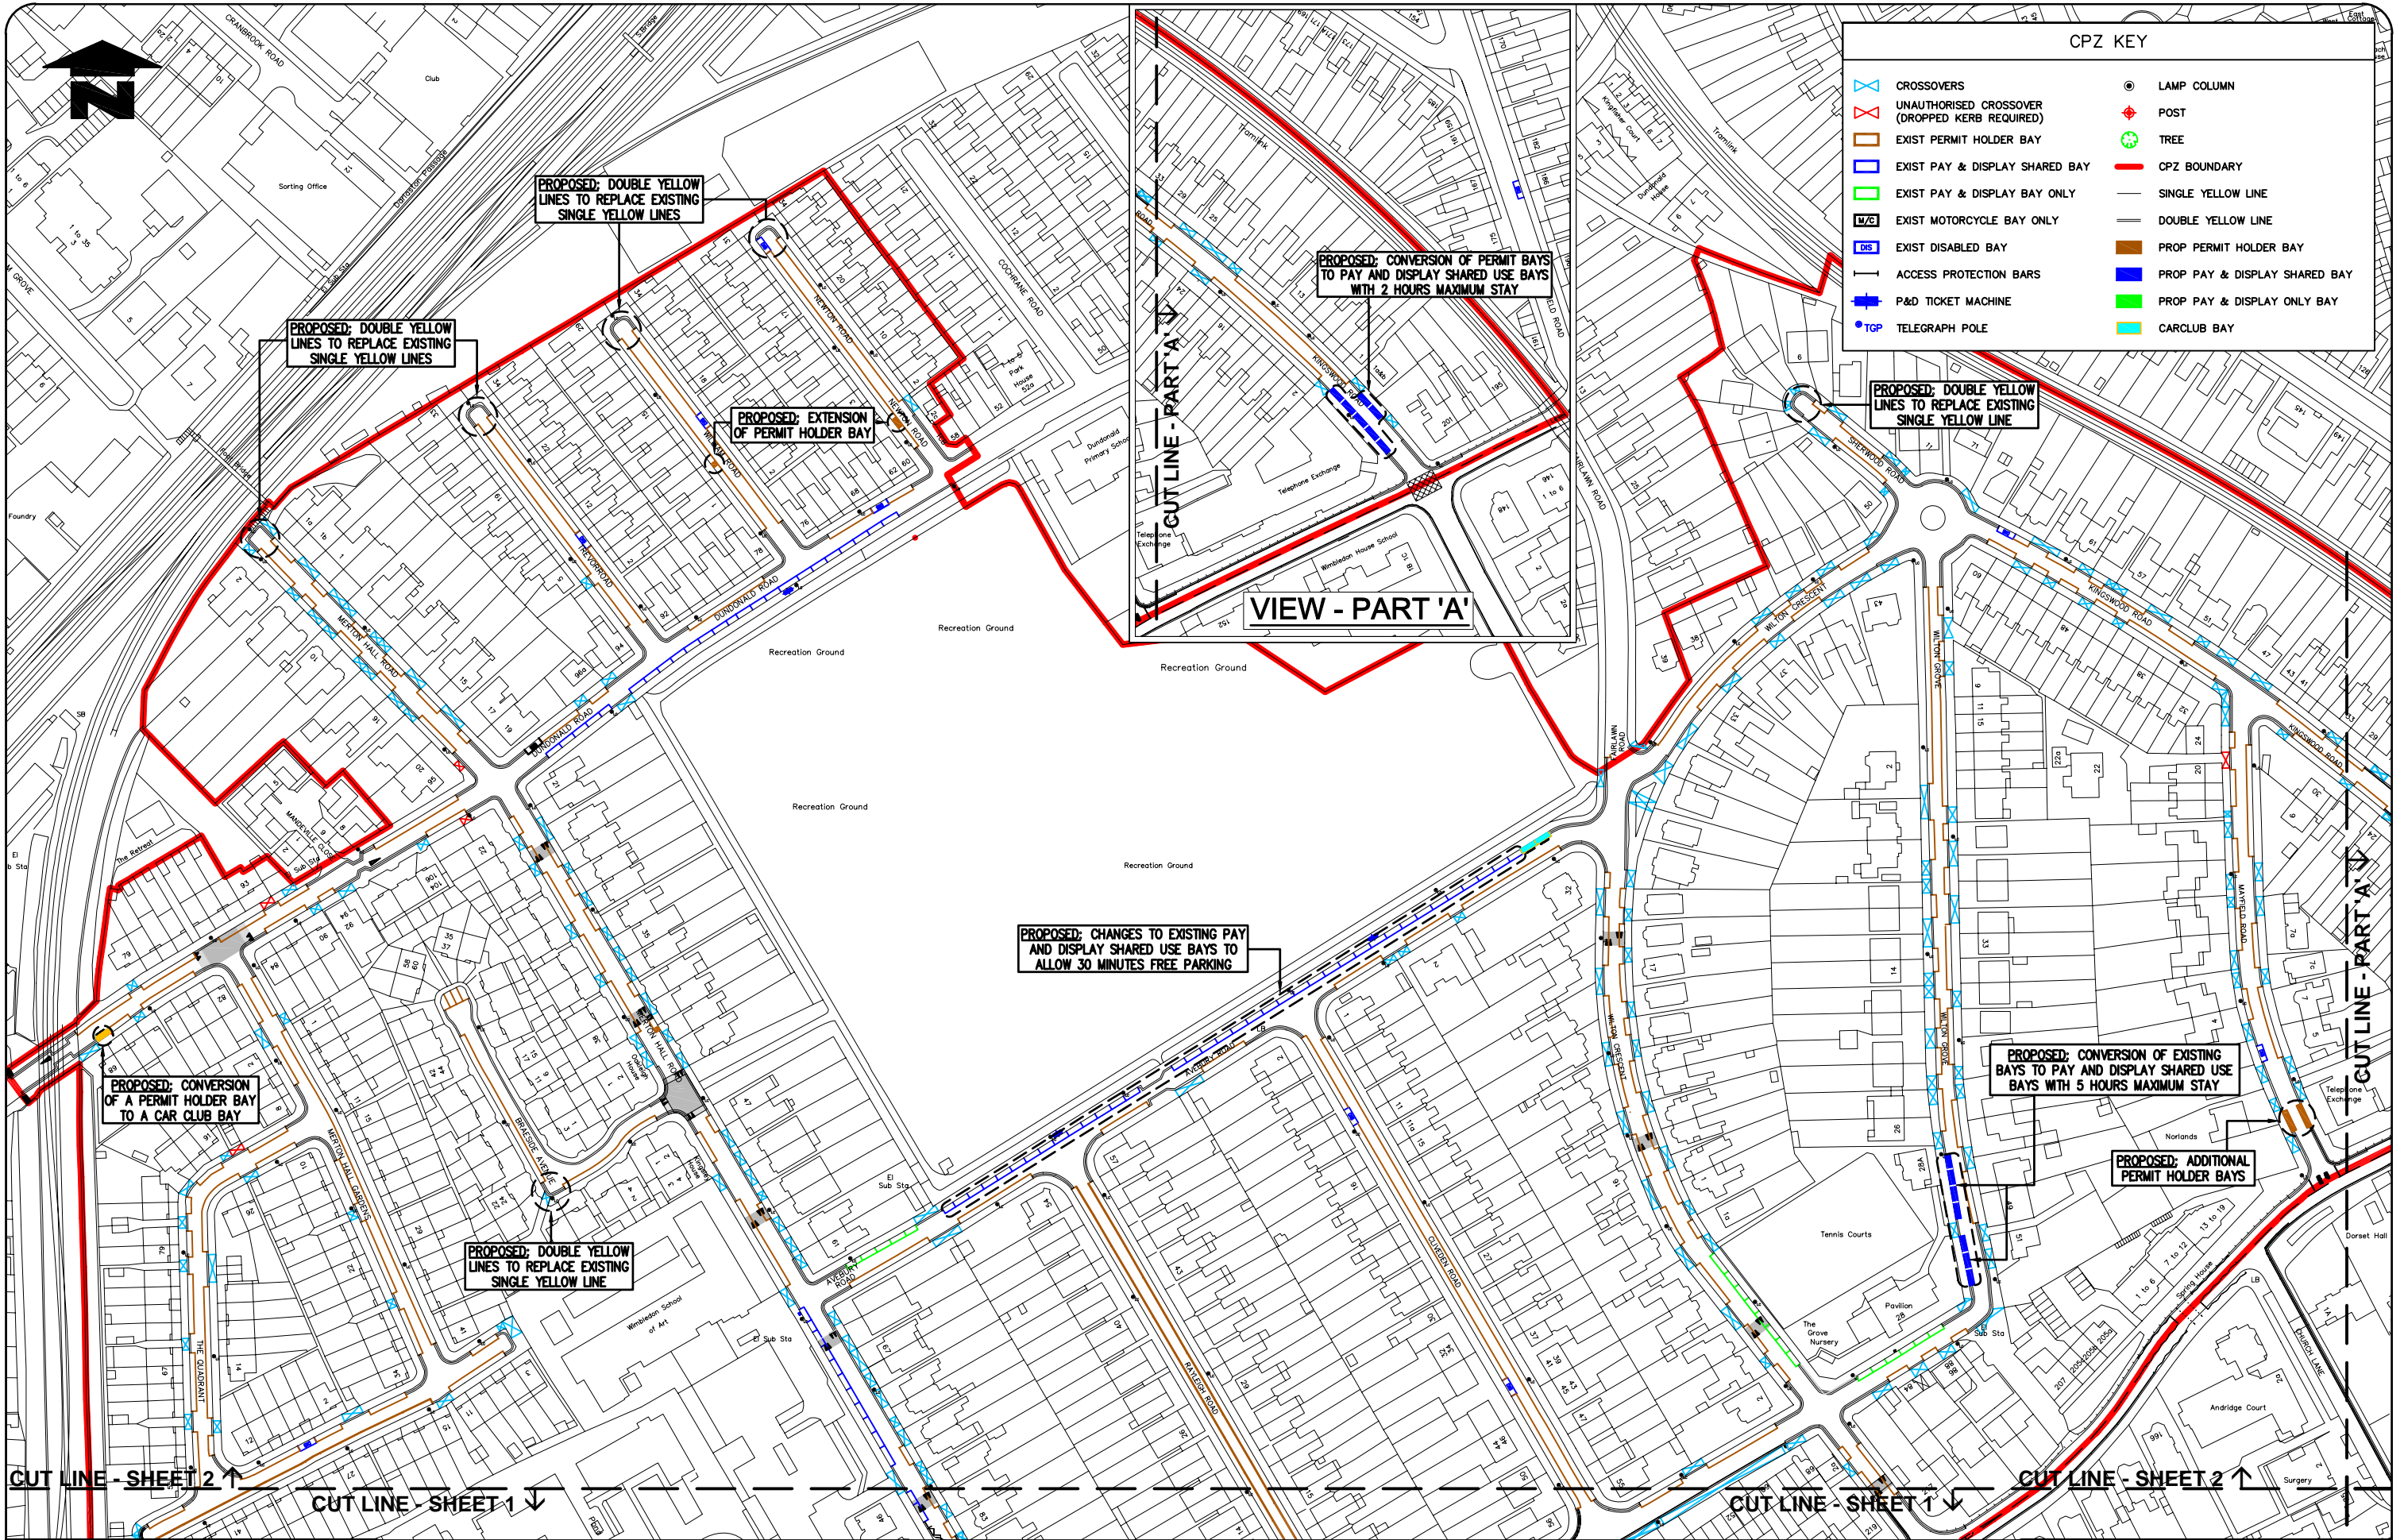

Reproduced from/based upon the Ordnance Survey's 1:1250 maps with the permission of the Controller of H.M.S.O., Crown Copyright Reserved. Unauthorised reproduction infringes Crown copyright © and may lead to prosecution or civil proceedings. London Borough of Merton 100019259 2009

ZONE 5F REVIEW - PROPOSED CHANGES

SHEET 2 OF 2