



Northern section

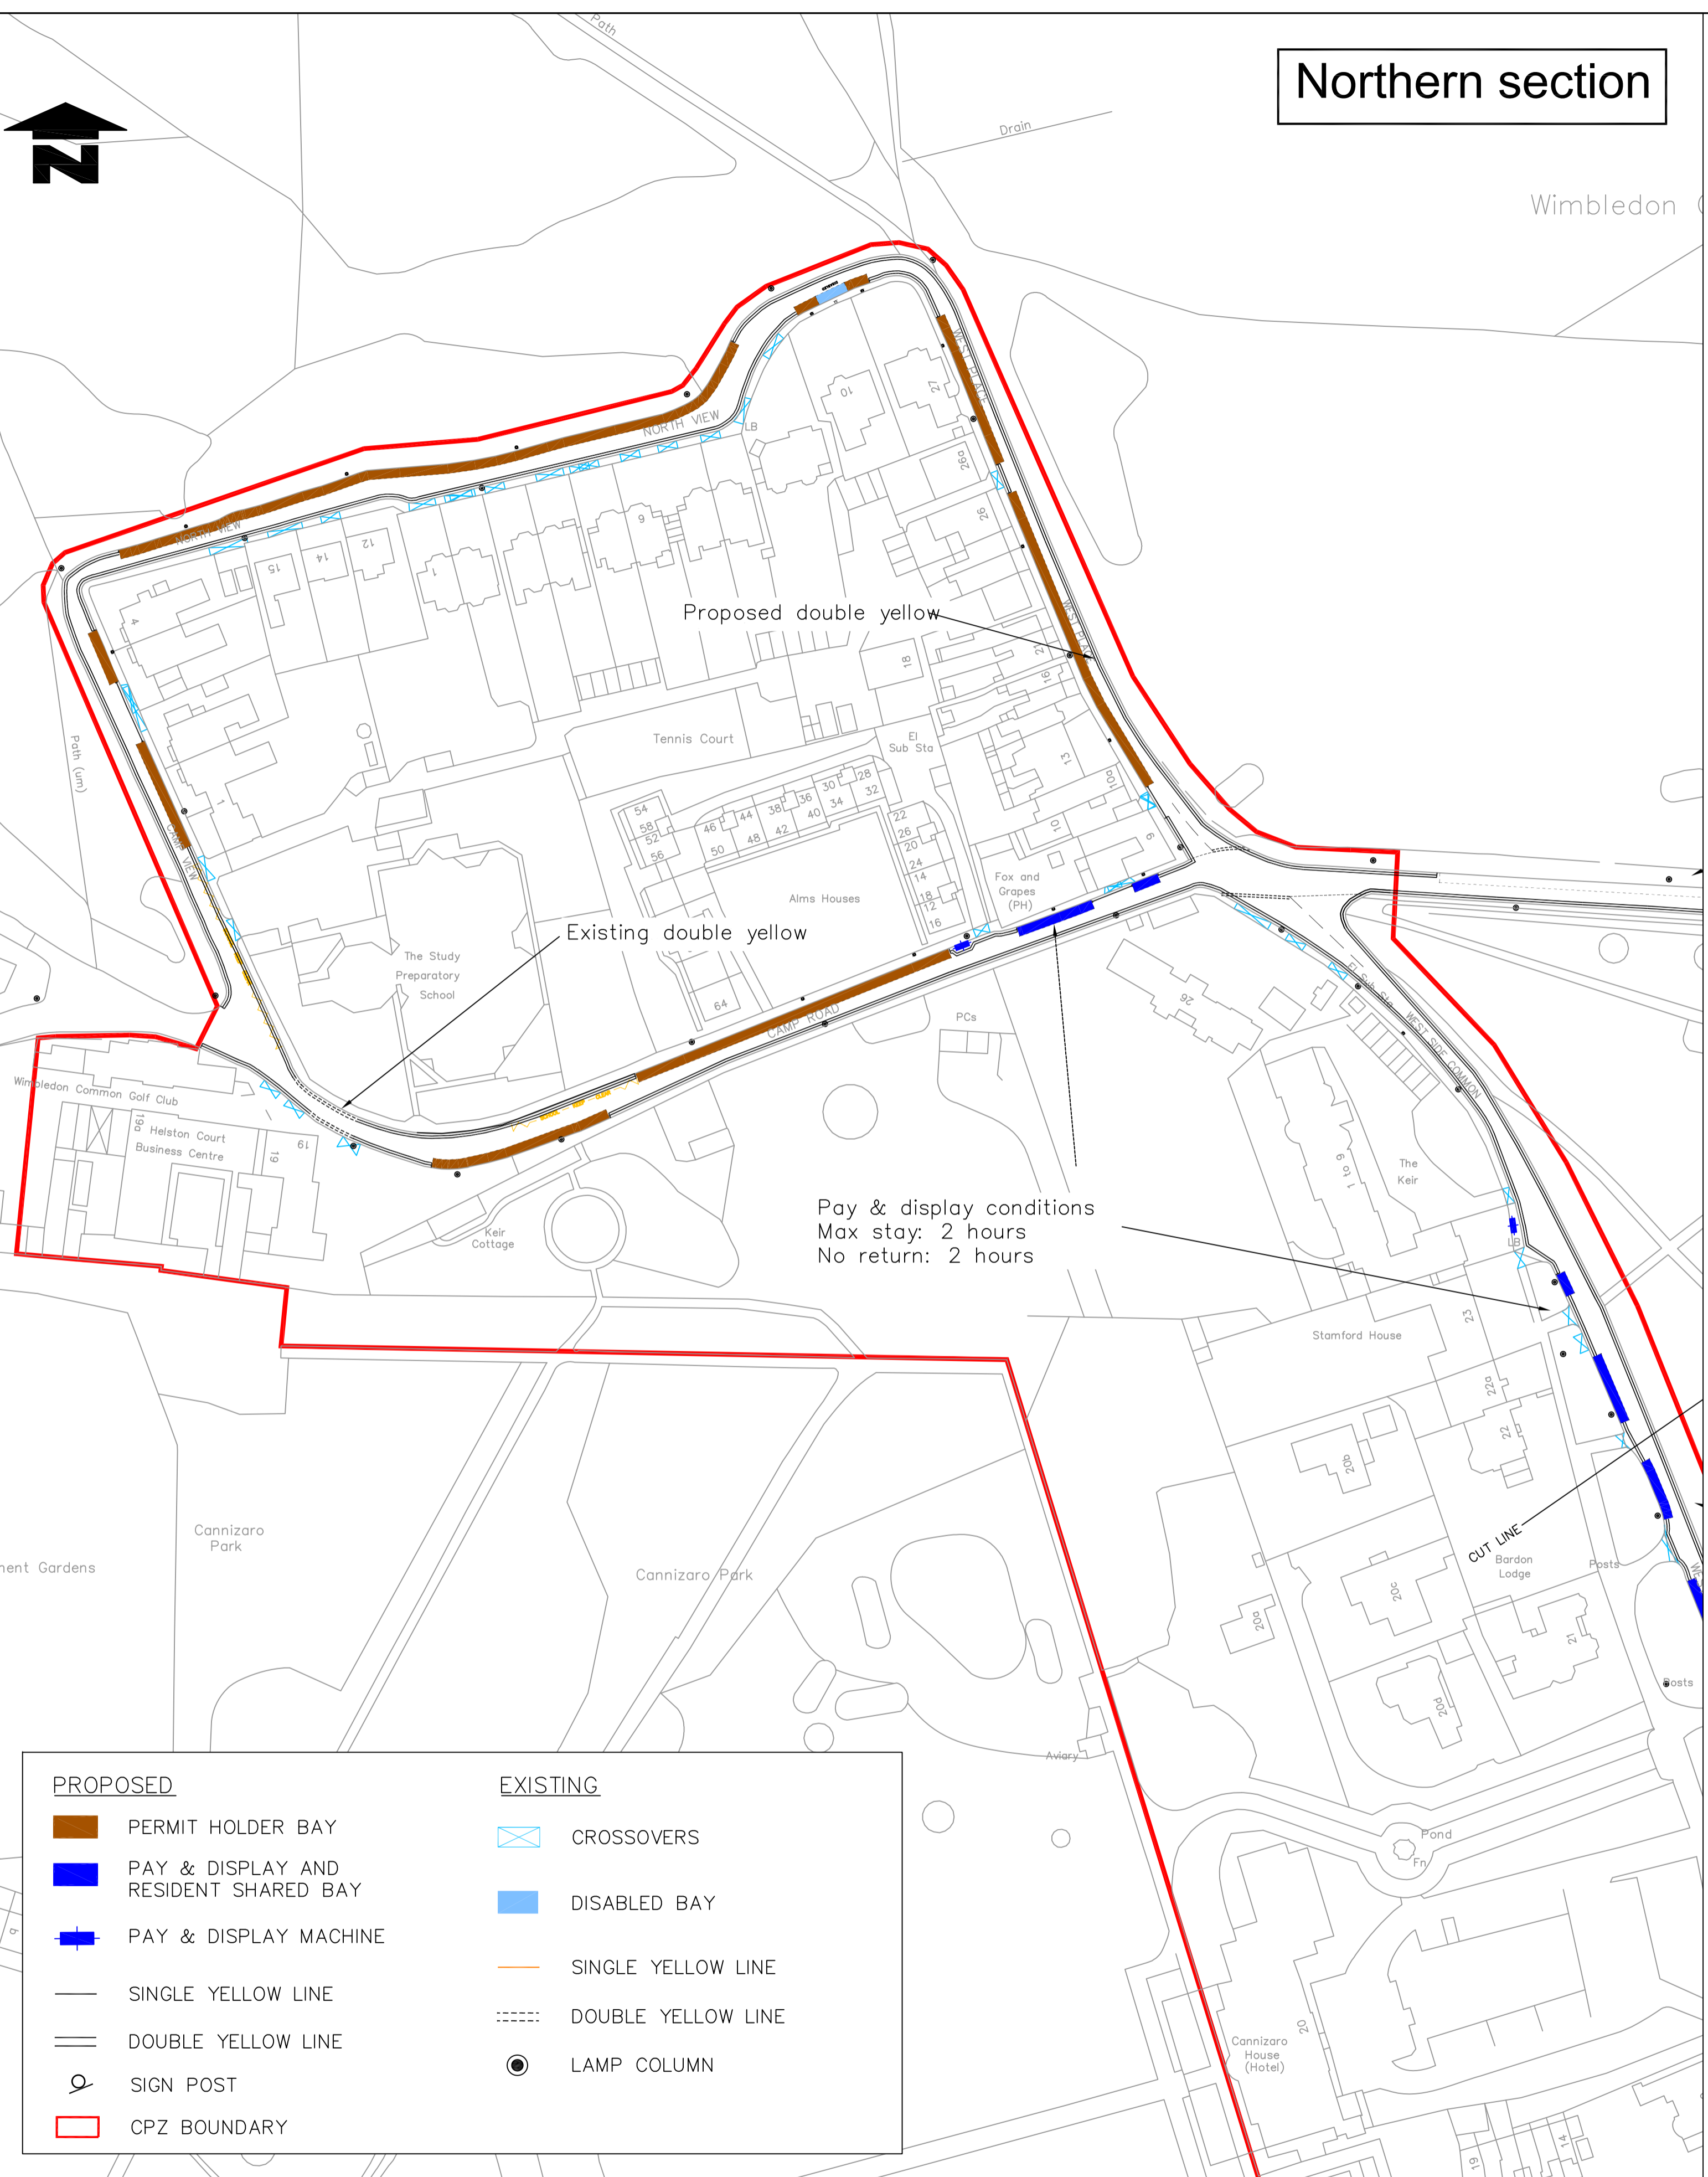

Southern section

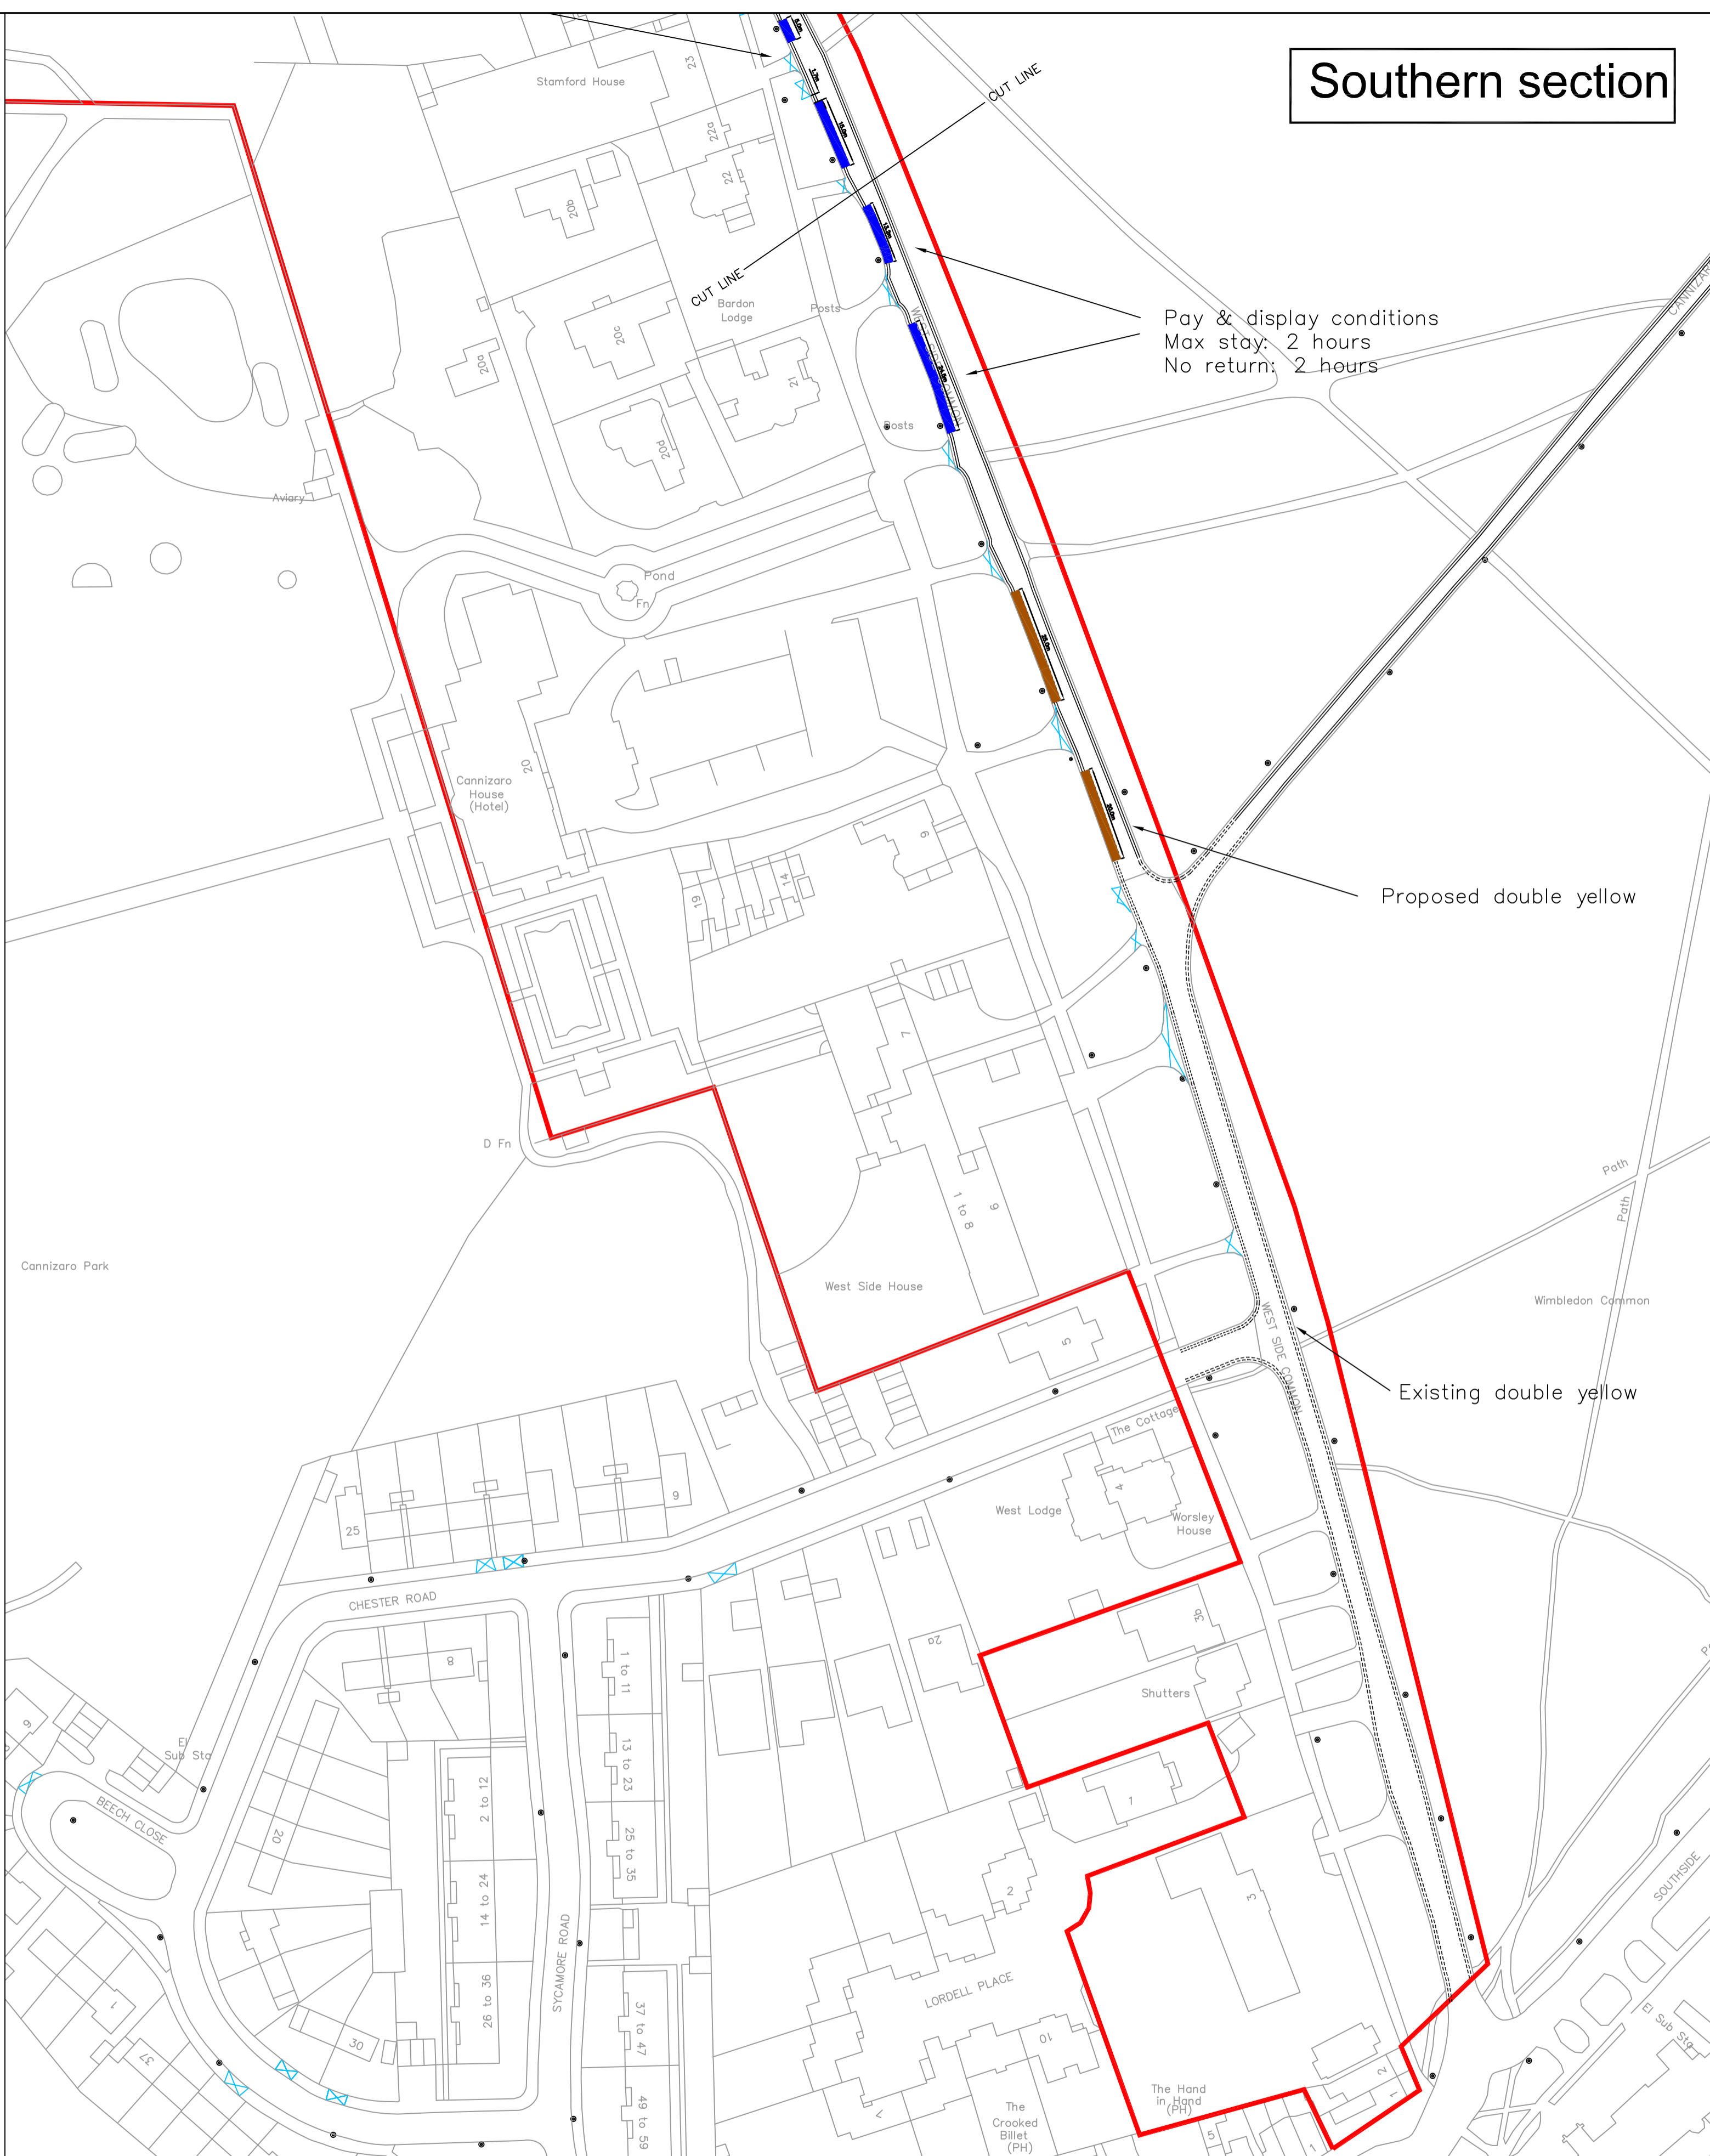

PROPOSED		EXISTING	
	PERMIT HOLDER BAY		CROSSOVERS
	PAY & DISPLAY AND RESIDENT SHARED BAY		DISABLED BAY
	PAY & DISPLAY MACHINE		SINGLE YELLOW LINE
	SINGLE YELLOW LINE		DOUBLE YELLOW LINE
	DOUBLE YELLOW LINE		LAMP COLUMN
	SIGN POST		
	CPZ BOUNDARY		

Notes
Do not scale from this drawing

Rev.	Revisions	Drawn	Sig.	Date	Chkd.	Sig.	Date	App.	Sig.	Date
A	Minor amendments to northern section and DYL at SKC									

TRAFFIC & HIGHWAYS

Reproduced from/based upon the Ordnance Survey's 1:1250 maps with the permission of the Controller of H.M.S.O., Crown Copyright Reserved. Unauthorized reproduction infringes Crown copyright and may lead to prosecution or civil proceedings. London Borough of Merton 100019259

Drawn by B.C.	Sig.	Date Dec 2015
Checked by	Sig.	Date
Approved by	Sig.	Date

PROJECT
Controlled Parking Zones (CPZ's)

TITLE
Design Layout
VQ CPZ (Village Quadrant)

Merton Civic Centre
London Road
Morden, Surrey
SM4 5DX
www.merton.gov.uk

Drawing No.	Z78-232-01
Revision	A
Classification	CONSULTATION
Scale	NTS